



# DRAWINGS FOR CONSTRUCTION OF THE NORTH SHORE SEWER LIFT STATION SARATOGA SPRINGS, UTAH

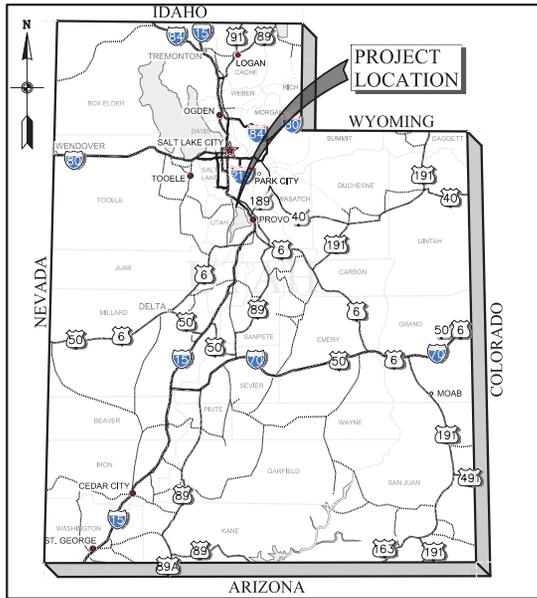

PROJECT LOCATION MAP

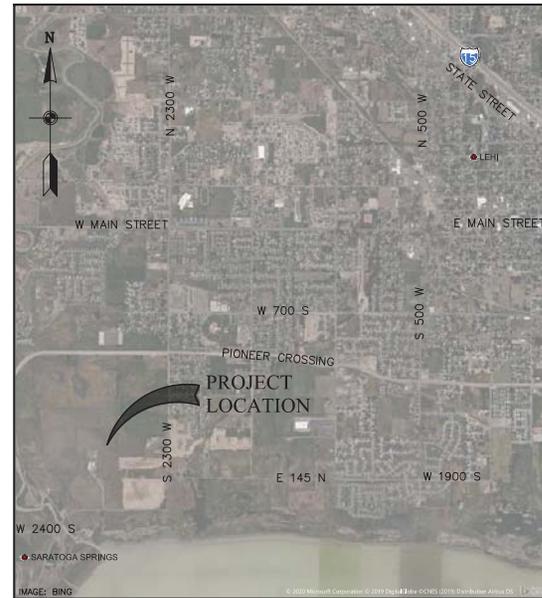

PROJECT VICINITY MAP



**NOT FOR CONSTRUCTION  
FOR REVIEW ONLY**

NO.	DATE	REV. BY	DESCRIPTION	REVISIONS

DR. HORTON NORTH SHORE SEWER LIFT STATION SARATOGA SPRINGS, UTAH	
DESIGN R. GARCIA	REVIEW B. PACKER
DRAWN R. GARCIA	APPROVED B. PACKER
CHECKED	ORIGINAL DRAWING
VERIFY SCALE	

GENERAL	64019-01
PROJECT LOCATION AND VICINITY MAPS	
DATE: FEBRUARY 2020	SHEET NUMBER

DRAWING NO. <b>G-01</b>
SHEET <b>01</b> OF

**CALL BEFORE YOU DIG.**  
IT'S FREE AND IT'S THE LAW.

**BLUE STAKES OF UTAH**  
Utility Notification Center, Inc.  
1-800-662-4111  
www.bluestakes.org

**Dig Safe.**



**NOT FOR CONSTRUCTION FOR REVIEW ONLY**

NO.	DATE	REV./APP.	DESCRIPTION	REVISIONS

DR. HORTON  
**NORTH SHORE SEWER LIFT STATION**  
SARATOGA SPRINGS, UTAH

DESIGN: D. CARR, G.  
DRAWN: R. GARCIA

REVIEW: B. PACKER  
CHECKED: B. PACKER  
APPROVED: B. PACKER

VERIFY SCALE  
BASED ON POSITION OF ORIGINAL DESIGN

CIVIL  
**SITE PLAN**

PROJECT NUMBER: 640-19-41  
DATE: FEBRUARY 2020

DRAWING NO. **C-01**

SHEET 05 OF


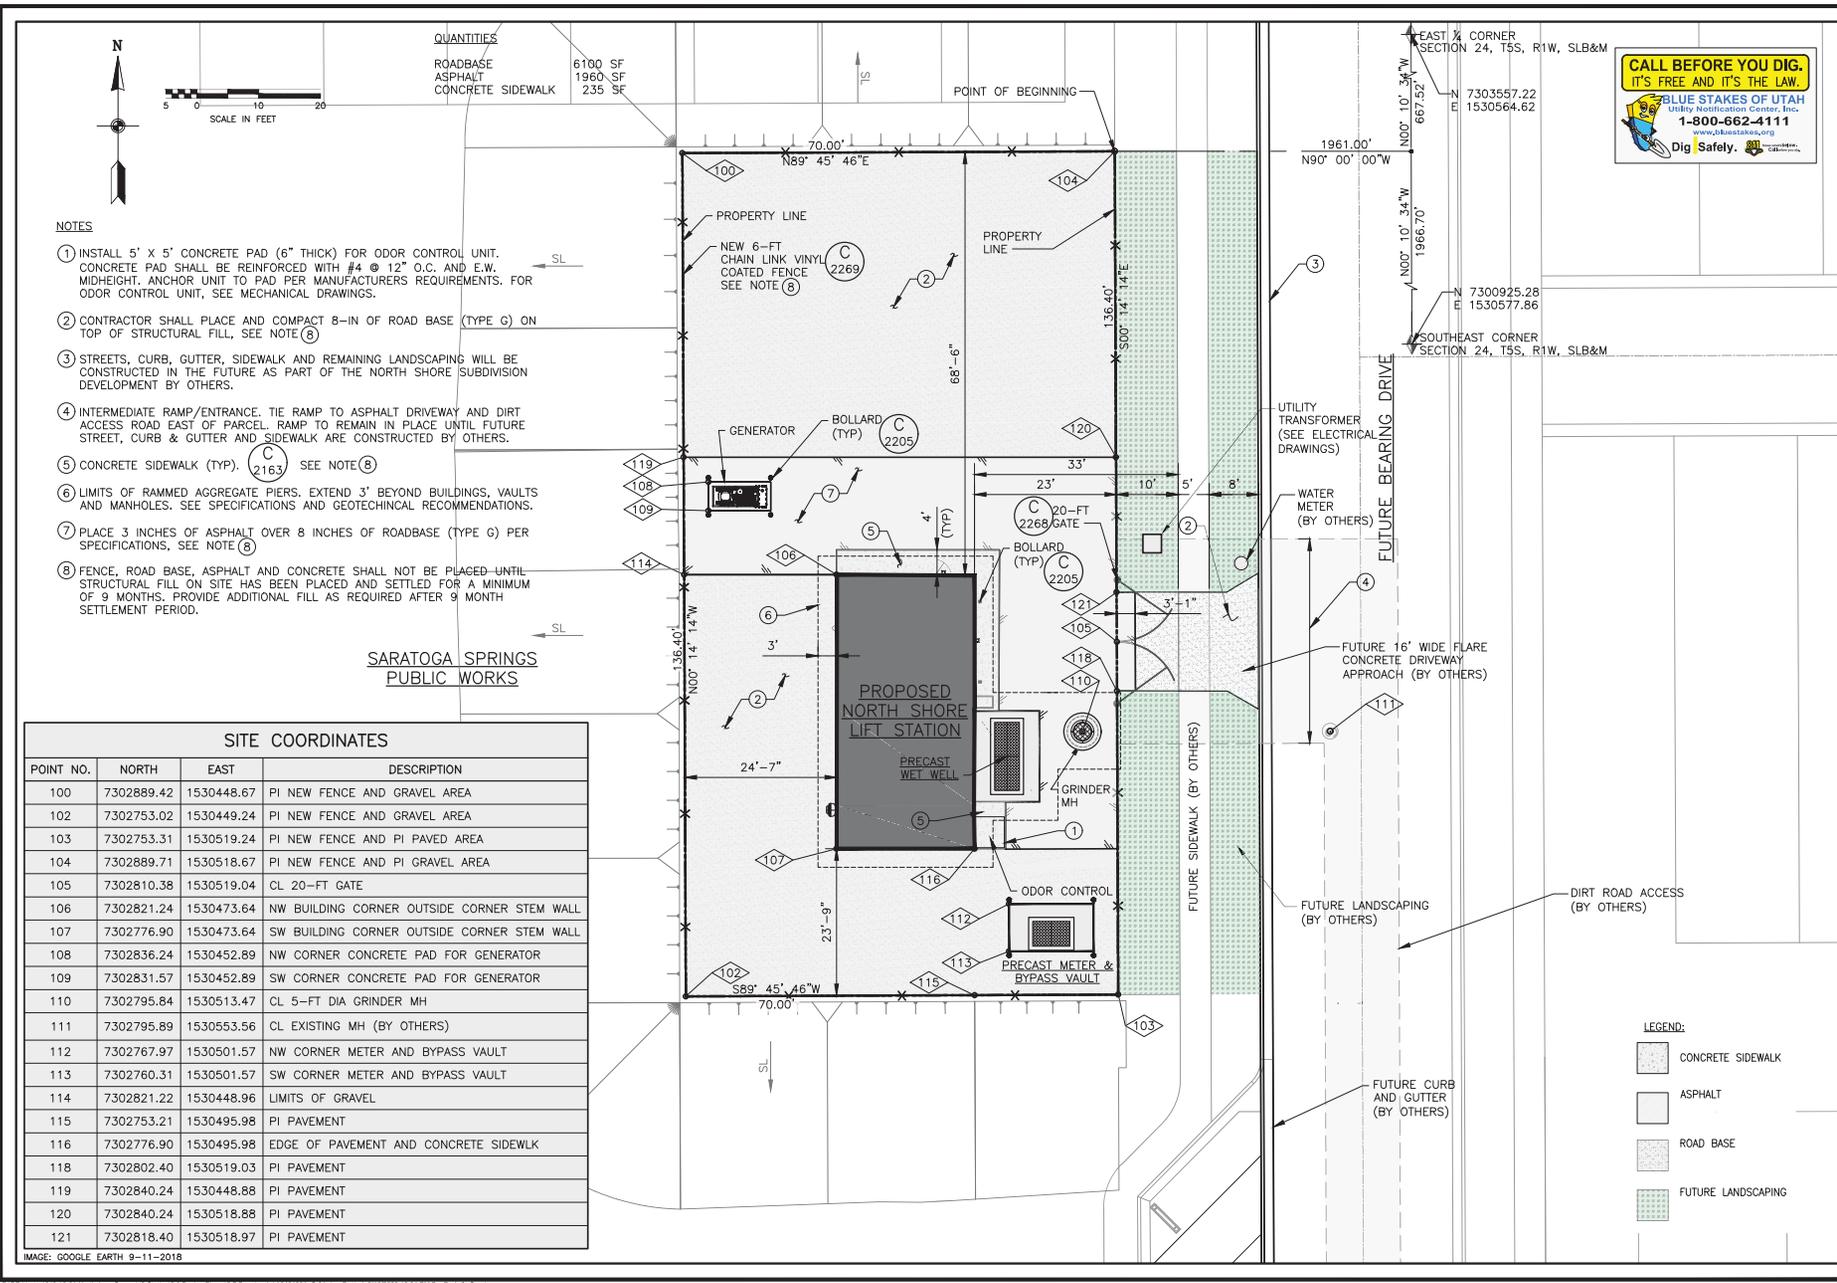


IMAGE: GOOGLE EARTH 9-11-2018

P:\DR Horton\640-19-41\Northshore Sewer Lift Station\2.0 Design Phase\2.7 Drawings\6401901\_C-01.dwg Plotted: 3/16/2020 12:04 PM by: Rodolfo Garcia



- NOTES:
1. CONCRETE FOUNDATION RETAINING WALL: SACK AND STONE RUB FINISHED ON ALL EXPOSED SURFACES.
  2. EXTERIOR CMU MASONRY WALL: 8"x8"x16" RUNNING BOND. REFER TO STRUCTURAL DRAWINGS FOR REINFORCING. WALLS TO BE SOLID GROUTED. FINISH WITH CLEAR COAT WATER REPELLENT ON EXTERIOR AND INTERIOR SURFACES AND GRAFFITI REPELLANT ON EXTERIOR SURFACES. PROVIDE SUBMITTAL FOR APPROVAL.
  3. WALL PENETRATION AT EXHAUST FAN PER MANUFACTURER REQUIREMENTS.
  4. COLOR OF ROLL-UP DOOR AND ACCESS DOOR TO BE DETERMINED BY OWNER.
  5. SEE DRAWING M-01 FOR EQUIPMENT SCHEDULE.
  6. SEE DRAWING GA-02 FOR DOOR SCHEDULE.

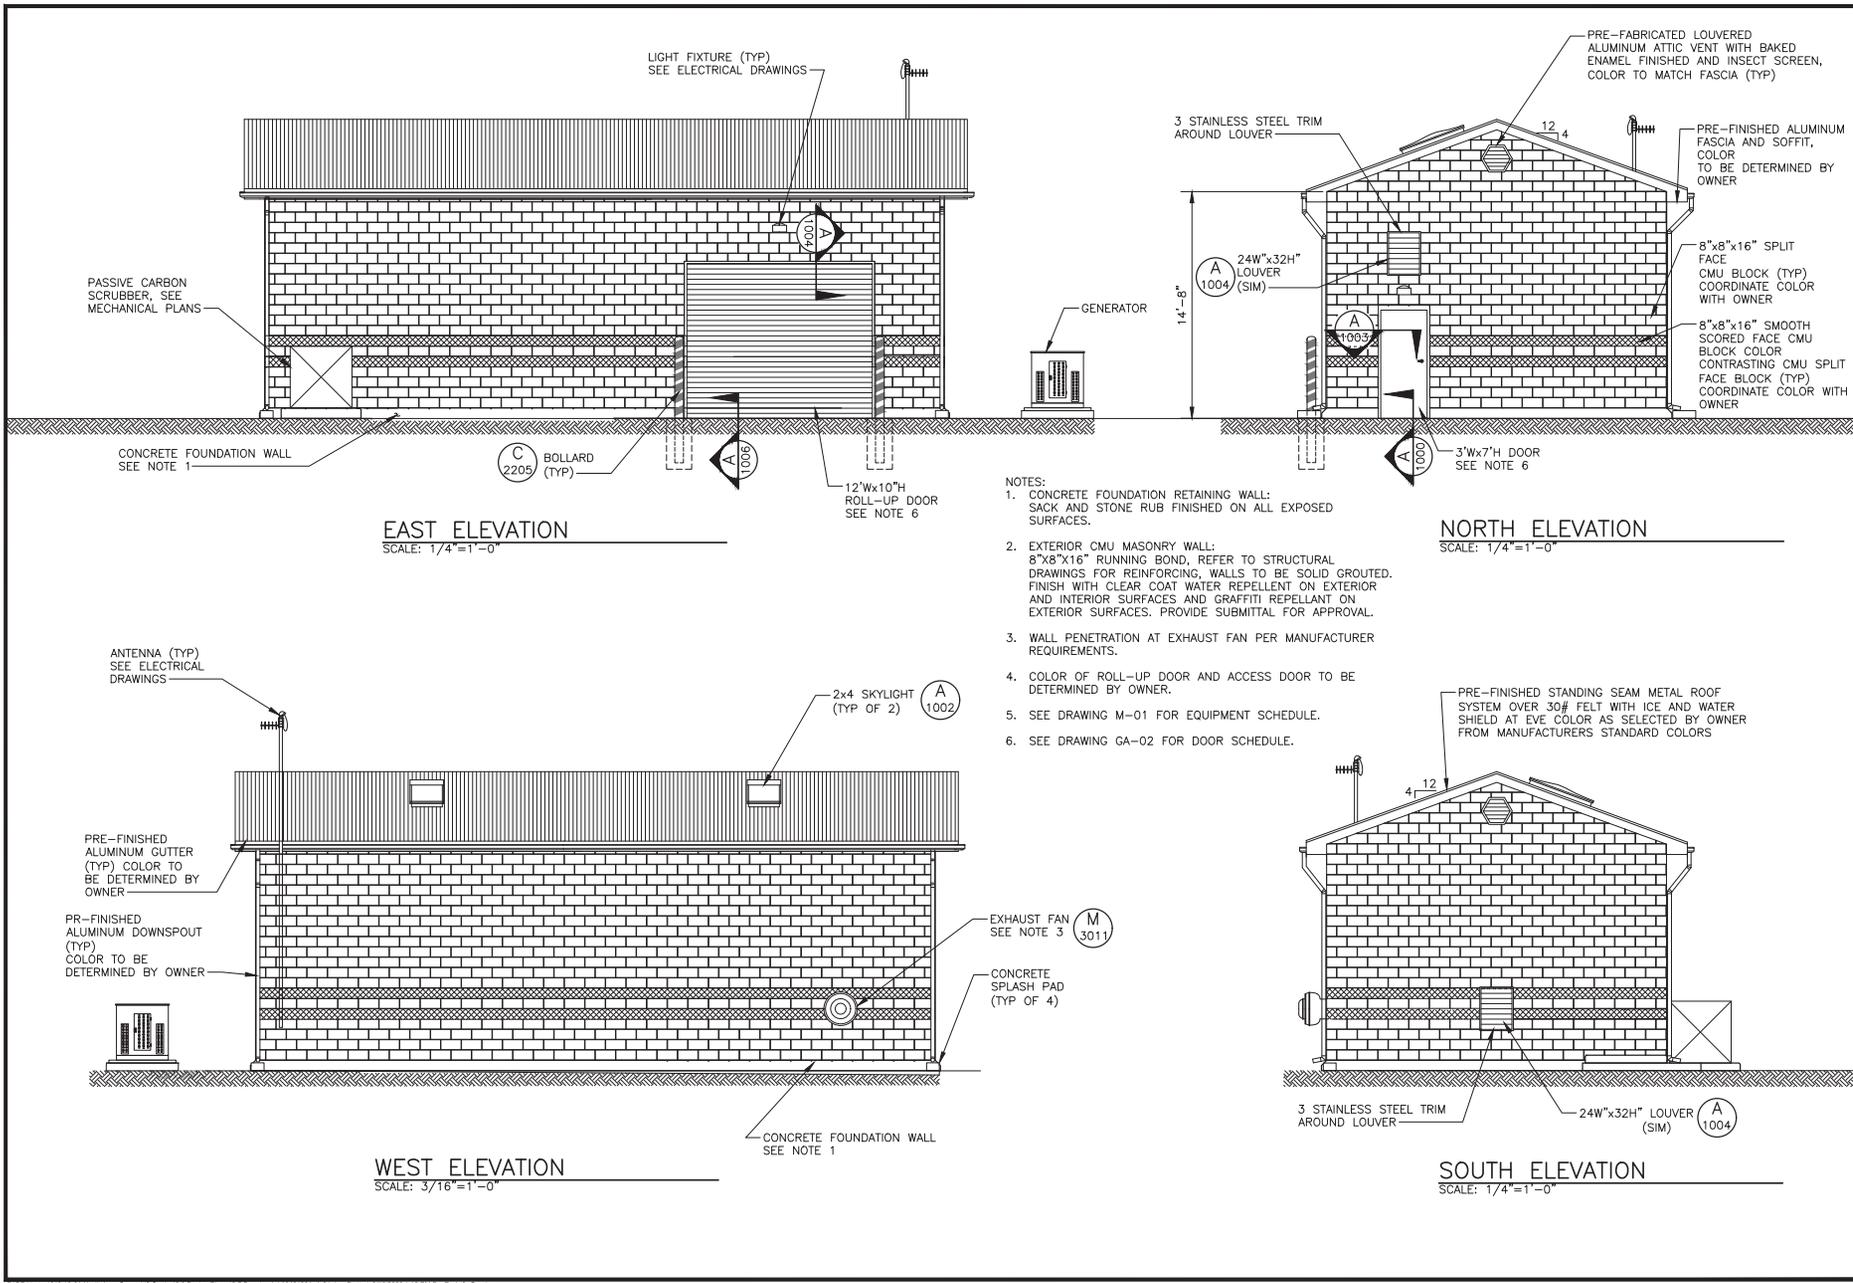

**BOWEN COLLINS ASSOCIATES**



PROFESSIONAL ENGINEER  
BRENT BRIDGES  
LICENSE NO. 14474  
EXPIRES 12/31/2020

**NOT FOR CONSTRUCTION FOR REVIEW ONLY**

NO.	DATE	REV./BY	DESCRIPTION

**REVISIONS**

**VERIFY SCALE**

BASED ON ONE POSITION OR OTHER DIMENSIONS

**DR. HORTON**

**NORTH SHORE SEWER LIFT STATION**

SARATOGA SPRINGS, UTAH

DESIGN: **R. GARCIA**

CHECKED: **W. ANDERSEN**

APPROVED: **B. PACKER**

**ARCHITECTURAL ELEVATIONS**

PROJECT NUMBER: 640-19-01

DATE: FEBRUARY 2020

DRAWING NO. **A-01**

SHEET **11** OF **11**

P:\DK Horton\640-19-01 Northshore Sewer Lift Station\2.0 Design Phase\2.7 Drawings\arch\041001\_A-01.dwg Plotted: 3/19/2020 1:12 PM By: Rosalita Garcia