


SARATOGA LIFT STATION AT NORTHSHORE SUBDIVISION

A VACATION OF A PORTION OF LOTS 1 AND LOT 2 SARATOGA TRADE SUBDIVISION
 LOCATED IN THE SOUTHEAST QUARTER OF SECTION 24, TOWNSHIP 5 SOUTH, RANGE 1 WEST, SALT LAKE BASE AND MERIDIAN.
 CITY OF SARATOGA SPRINGS, UTAH COUNTY, UTAH

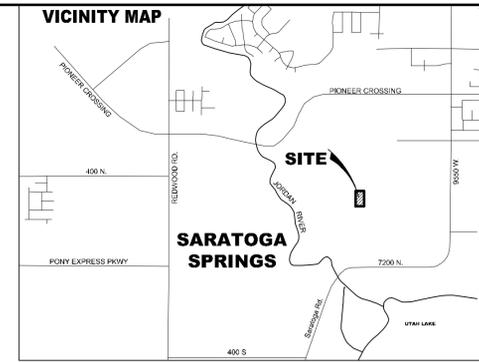

SURVEYOR'S CERTIFICATE
 I, CHAD A. POULSEN, DO HEREBY CERTIFY THAT I AM A REGISTERED LAND SURVEYOR, AND THAT I HOLD A LICENSE, CERTIFICATE NO. 501182, IN ACCORDANCE WITH THE PROFESSIONAL ENGINEERS AND LAND SURVEYORS LICENSING ACT FOUND IN TITLE 58, CHAPTER 22 OF THE UTAH CODE. I FURTHER CERTIFY THAT BY AUTHORITY OF THE OWNERS, I HAVE MADE A SURVEY OF THE TRACT OF LAND SHOWN ON THIS PLAT AND DESCRIBED BELOW, HAVE SUBDIVIDED SAID TRACT OF LAND INTO LOTS, STREETS, AND EASEMENTS, HAVE COMPLETED A SURVEY OF THE PROPERTY DESCRIBED ON THIS PLAT IN ACCORDANCE WITH UTAH CODE SECTION 17-23-17, HAVE VERIFIED ALL MEASUREMENTS, AND HAVE PLACED MONUMENTS REPRESENTED ON THE PLAT. I FURTHER CERTIFY THAT EVERY EXISTING RIGHT-OF-WAY AND EASEMENT GRANT OF RECORD FOR UNDERGROUND FACILITIES, AS DEFINED IN UTAH CODE SECTION 54-8E, AND FOR OTHER UTILITY FACILITIES, IS ACCURATELY DESCRIBED ON THIS PLAT, AND THAT THIS PLAT IS TRUE AND CORRECT TO THE BEST OF MY KNOWLEDGE AND BELIEF. I ALSO CERTIFY THAT I HAVE FILED, OR WILL FILE WITHIN 90 DAYS THE RECORDATION OF THIS PLAT, A MAP OF THE SURVEY I HAVE COMPLETED WITH THE UTAH COUNTY SURVEYOR.

BOUNDARY DESCRIPTION
 LOCATED IN THE SOUTHEAST QUARTER OF SECTION 24, TOWNSHIP 5 SOUTH, RANGE 1 WEST, SALT LAKE BASE AND MERIDIAN, SARATOGA SPRINGS, UTAH COUNTY, UTAH, BEING MORE PARTICULARLY DESCRIBED BY SURVEY AS FOLLOWS:
 BEGINNING AT A POINT LOCATED N0°10'43"W ALONG THE SECTION LINE 1966.70 FEET AND WEST 1961.00 FEET FROM THE SOUTHEAST CORNER OF SECTION 24, TOWNSHIP 5 SOUTH, RANGE 1 WEST, SALT LAKE BASE & MERIDIAN; THENCE S0°14'14"E 136.40 FEET; THENCE S89°45'46"W 70.00 FEET; THENCE N0°14'14"W 136.40 FEET; THENCE N89°45'46"E 70.00 FEET TO THE POINT OF BEGINNING.
 CONTAINS: 40.22 ACRES

DATE _____ SURVEYOR'S NAME (See Seal Below) _____
 LICENSE NO. 501182

OWNERS DEDICATION
 KNOW ALL MEN BY THESE PRESENTS THAT THE UNDERSIGNED OWNER(S) OF THE ABOVE DESCRIBED TRACT OF LAND HAVE CAUSED THE SAME TO BE SUBDIVIDED INTO LOTS, PARCELS, AND STREETS, TOGETHER WITH EASEMENTS AND RIGHTS-OF-WAY, TO BE HEREAFTER KNOWN AS:
SARATOGA LIFT STATION AT NORTHSHORE SUBDIVISION
 AND DO HEREBY DEDICATE FOR THE PERPETUAL USE OF THE PUBLIC AND CITY ALL PARCELS, LOTS, STREETS, EASEMENTS, RIGHTS-OF-WAY, AND PUBLIC AMENITIES SHOWN ON THIS PLAT AS INTENDED FOR PUBLIC OR CITY USE, PURSUANT TO UTAH CODE 10-8A-604(D), THE OWNER(S) AND ALL AGENTS, SUCCESSORS, AND ASSIGNS VOLUNTARILY DEFEND, INDEMNIFY, AND SAVE HARMLESS THE CITY AGAINST ANY EASEMENTS OR OTHER ENCUMBRANCE ON A DEDICATED STREET EASEMENT, OR RIGHT-OF-WAY THAT WILL INTERFERE WITH THE CITY'S USE, MAINTENANCE, AND OPERATION OF THE STREET OR UTILITIES. THE OWNER(S) AND ALL AGENTS, SUCCESSORS, AND ASSIGNS ASSUME ALL LIABILITY WITH RESPECT TO THE CREATION OF THIS SUBDIVISION, THE ALTERATION OF THE GROUND SURFACE, VEGETATION, DRAINAGE, OR SURFACE OR SUB-SURFACE WATER FLOWS WITHIN THIS SUBDIVISION, AND THE DEVELOPMENT ACTIVITY WITHIN THIS SUBDIVISION BY THE OWNERS AND ALL AGENTS, SUCCESSORS, AND ASSIGNS.

IN WITNESS WHEREOF I HAVE SET FORTH MY HAND THIS _____ DAY OF _____, A.D. 20____.

SIGNATURE _____ PRINT NAME _____ TITLE & ENTITY _____
 SIGNATURE _____ PRINT NAME _____ TITLE & ENTITY _____
 SIGNATURE _____ PRINT NAME _____ TITLE & ENTITY _____

OWNER'S ACKNOWLEDGMENT
 STATE OF UTAH
 S.S.
 COUNTY OF UTAH


ON THIS _____ DAY OF _____, 20____, PERSONALLY APPEARED BEFORE ME _____ WHO BEING BY ME DULY SWORN, DID PROVE TO ME ON THE BASIS OF SATISFACTORY EVIDENCE TO BE THE PERSON(S) WHOSE NAME(S) IS/ARE SUBSCRIBED TO THE WITHIN INSTRUMENT, AND ACKNOWLEDGED TO ME THAT HE/SHE/IT HEY EXECUTED THE SAME IN HIS/HER/ITHEIR AUTHORIZED CAPACITY(IES), AND THAT BY HIS/HER/ITHEIR SIGNATURE(S) ON THE INSTRUMENT THE PERSON(S) OR THE ENTITY UPON BEHALF OF WHICH THE PERSON(S) ACTED, EXECUTED THIS PLAT WITH FULL AUTHORITY OF THE OWNER(S).

I CERTIFY UNDER PENALTY OF PERJURY UNDER LAWS OF THE STATE OF UTAH THAT THE FOREGOING PARAGRAPH IS TRUE AND CORRECT.
 WITNESS MY HAND AND OFFICIAL SEAL:
 NOTARY PUBLIC FULL NAME: _____
 COMMISSION NUMBER: _____
 MY COMMISSION EXPIRES: _____
 A NOTARY PUBLIC COMMISSIONED IN UTAH

APPROVAL BY LEGISLATIVE BODY
 THE CITY COUNCIL OF THE CITY OF SARATOGA SPRINGS, COUNTY OF UTAH, APPROVES THIS SUBDIVISION SUBJECT TO THE CONDITIONS AND RESTRICTIONS STATED HEREON, AND HEREBY ACCEPTS THE DEDICATION OF ALL STREETS, EASEMENTS AND RESTRICTIONS STATED HEREON, AND HEREBY ACCEPTS THE DEDICATION OF ALL STREETS, EASEMENTS, AND OTHER PARCELS OF LAND INTENDED FOR THE PUBLIC PURPOSE OF THE PERPETUAL USE OF THE PUBLIC.
 THIS _____ DAY OF _____, A.D. 20____.

SARATOGA LIFT STATION AT NORTHSHORE SUBDIVISION
 A VACATION OF A PORTION OF LOTS 1 AND LOT 2 SARATOGA TRADE SUBDIVISION
 LOCATED IN THE SOUTHEAST QUARTER OF SECTION 24, TOWNSHIP 5 SOUTH, RANGE 1 WEST, SALT LAKE BASE AND MERIDIAN
 CITY OF SARATOGA SPRINGS, UTAH COUNTY, UTAH

SURVEYOR'S SEAL _____ CITY ENGINEER SEAL _____ CLERK-RECORDER SEAL _____

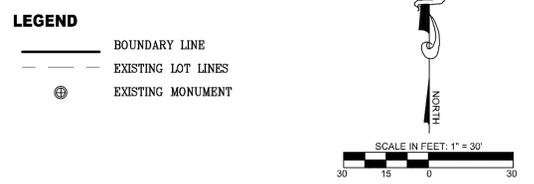

TABULATIONS PARCEL A

	AC	SF	%
TOTAL PROJECT AREA	0.22	9,548	100%
BUILDABLE LAND	0.22	9,548	100%
SENSITIVE LAND	0	0	0%
OPEN SPACE	0	0	0%
RIGHT-OF-WAY	0	0	0%
TOTAL NUMBER OF LOTS	0	0	0%
PARKING		N/A	


- NOTES**
- PLAT MUST BE RECORDED WITHIN 24 MONTHS OF FINAL PLAT APPROVAL, OR FOR PHASED DEVELOPMENTS, WITHIN 24 MONTHS OF RECORDATION OF MOST RECENT PHASE. THE FIRST FINAL PLAT APPROVAL WAS GRANTED ON THE _____ DAY OF _____, 20____.
 - PRIOR TO BUILDING PERMITS BEING ISSUED, SOIL AND/OR GEOTECHNICAL TESTING STUDIES MAY BE REQUIRED ON EACH LOT AS DETERMINED BY THE CITY BUILDING OFFICIAL.
 - THIS PLAT MAY BE SUBJECT TO A DEVELOPMENT AGREEMENT THAT SPECIFIES THE CONDITIONS OF DEVELOPING, BUILDING, AND USING PROPERTY WITHIN THIS PLAT. SEE CITY RECORDER FOR DETAILS.
 - PLAT IS SUBJECT TO "INSTALLATION OF IMPROVEMENTS AND BOND AGREEMENT NO. _____," WHICH REQUIRES THE CONSTRUCTION AND WARRANTY OF IMPROVEMENTS IN THIS SUBDIVISION. THESE OBLIGATIONS RUN WITH THE LAND AND ARE BINDING ON SUCCESSORS, AGENTS, AND ASSIGNS OF DEVELOPER. THERE ARE NO THIRD-PARTY RIGHTS OR BENEFICIARIES UNDER THIS AGREEMENT.
 - BUILDING PERMITS WILL NOT BE ISSUED UNTIL ALL REQUIRED IMPROVEMENTS HAVE BEEN INSTALLED PER CITY STANDARDS AND ALL FEES INCLUDING IMPACT AND CONNECTION FEES ARE PAID.
 - ALL OPEN SPACE, COMMON SPACE, AND TRAIL IMPROVEMENTS LOCATED HEREIN ARE TO BE INSTALLED BY OWNER AND MAINTAINED BY A HOMEOWNERS ASSOCIATION UNLESS SPECIFIED OTHERWISE ON EACH IMPROVEMENT.
 - REFERENCES HEREIN TO DEVELOPER OR OWNER SHALL APPLY TO BOTH, AND ANY SUCH REFERENCE SHALL ALSO APPLY TO SUCCESSORS, AGENTS, AND ASSIGNS.
 - NO CITY MAINTENANCE SHALL BE PROVIDED FOR STREETS AND IMPROVEMENTS DESIGNATED AS "PRIVATE" ON THIS PLAT.
 - LOTS/UNITS MAY BE SUBJECT TO ASSOCIATION BYLAWS, ARTICLES OF INCORPORATION AND CC&RS.
 - A GEOTECHNICAL REPORT HAS BEEN COMPLETED BY _____, WHICH ADDRESSES SOIL AND GROUNDWATER CONDITIONS, PROVIDES ENGINEERING DESIGN CRITERIA, AND RECOMMENDS MITIGATION MEASURES IF PROBLEMATIC CONDITIONS WERE ENCOUNTERED. THE CITY ASSUMES NO LIABILITY OR RESPONSIBILITY FOR ANY RELIANCE ON THE INFORMATION OR LACK THEREOF IN THE REPORT.
 - AGRICULTURAL USES, OPERATIONS, AND RIGHTS ARE ADJACENT TO OR NEAR THE PLAT AND LOTS. THE LOTS IN THIS PLAT ARE SUBJECT TO THE SIGHTS, SOUNDS, ODORS, NUISANCES, AND ASPECTS ASSOCIATED WITH AGRICULTURAL OPERATIONS, USES, AND RIGHTS. THESE USES AND OPERATIONS MAY OCCUR AT ALL TIMES OF THE DAY AND NIGHT INCLUDING WEEKENDS AND HOLIDAYS. THE CITY IS NOT RESPONSIBLE OR LIABLE FOR THESE USES AND IMPACTS AND WILL NOT RESTRICT ANY GRANDFATHERED AGRICULTURAL USE FROM CONTINUING TO OCCUR LAWFULLY.
 - THE BENCHMARK FOR THE TOPOGRAPHIC INFORMATION PROVIDED HEREON IS THE FOUND NGS BENCH-MARK "K 411" AT THE UTAH LAKE PUMPING PLANT, WITH PUBLISHED UTAH COUNTY (NGVD29) ELEVATION OF 4,494.20 FEET.
 - A TITLE REPORT PREPARED BY _____, ORDER NO. _____, EFFECTIVE DATE: _____, WAS USED IN THE PREPARATION OF THIS PLAT AND LEI CONSULTING ENGINEERS AND SURVEYORS, INC. IS ENTITLED TO RELY ON THE ACCURACY OF THIS REPORT, AND IS NOT LIABLE FOR ERRORS AND OMISSIONS BASED ON THE RELIANCE OF SAID TITLE REPORT. ALL EASEMENTS OF RECORD SHOWN HEREON ARE REFERENCED FROM SAID REPORT.
 - THIS PROPERTY IS WITHIN FLOOD ZONE "X" AND ZONE "AE" (WITH BASE FLOOD ELEVATION 4,484.4 PER FLOODWAY CONDITIONS) ACCORDING TO THE FLOOD INSURANCE RATE MAP PANEL NO. 4902500115A, EFFECTIVE DATE: JULY 17, 2002, REVISED TO REFLECT LOMR, EFFECTIVE DATE: MARCH 20, 2014 AND LOMR, EFFECTIVE DATE: DECEMBER 19, 2016.



EAST 1/4 CORNER SECTION 24, T5S, R1W, SLB&M (FOUND UTAH COUNTY MONUMENT)

24 19
 25 30
 BASIS OF BEARING-SECTION LINE: N0°10'34"W 1966.70

SOUTHEAST CORNER SECTION 24, T5S, R1W, SLB&M (FOUND 1929 G.L.S. MONUMENT)

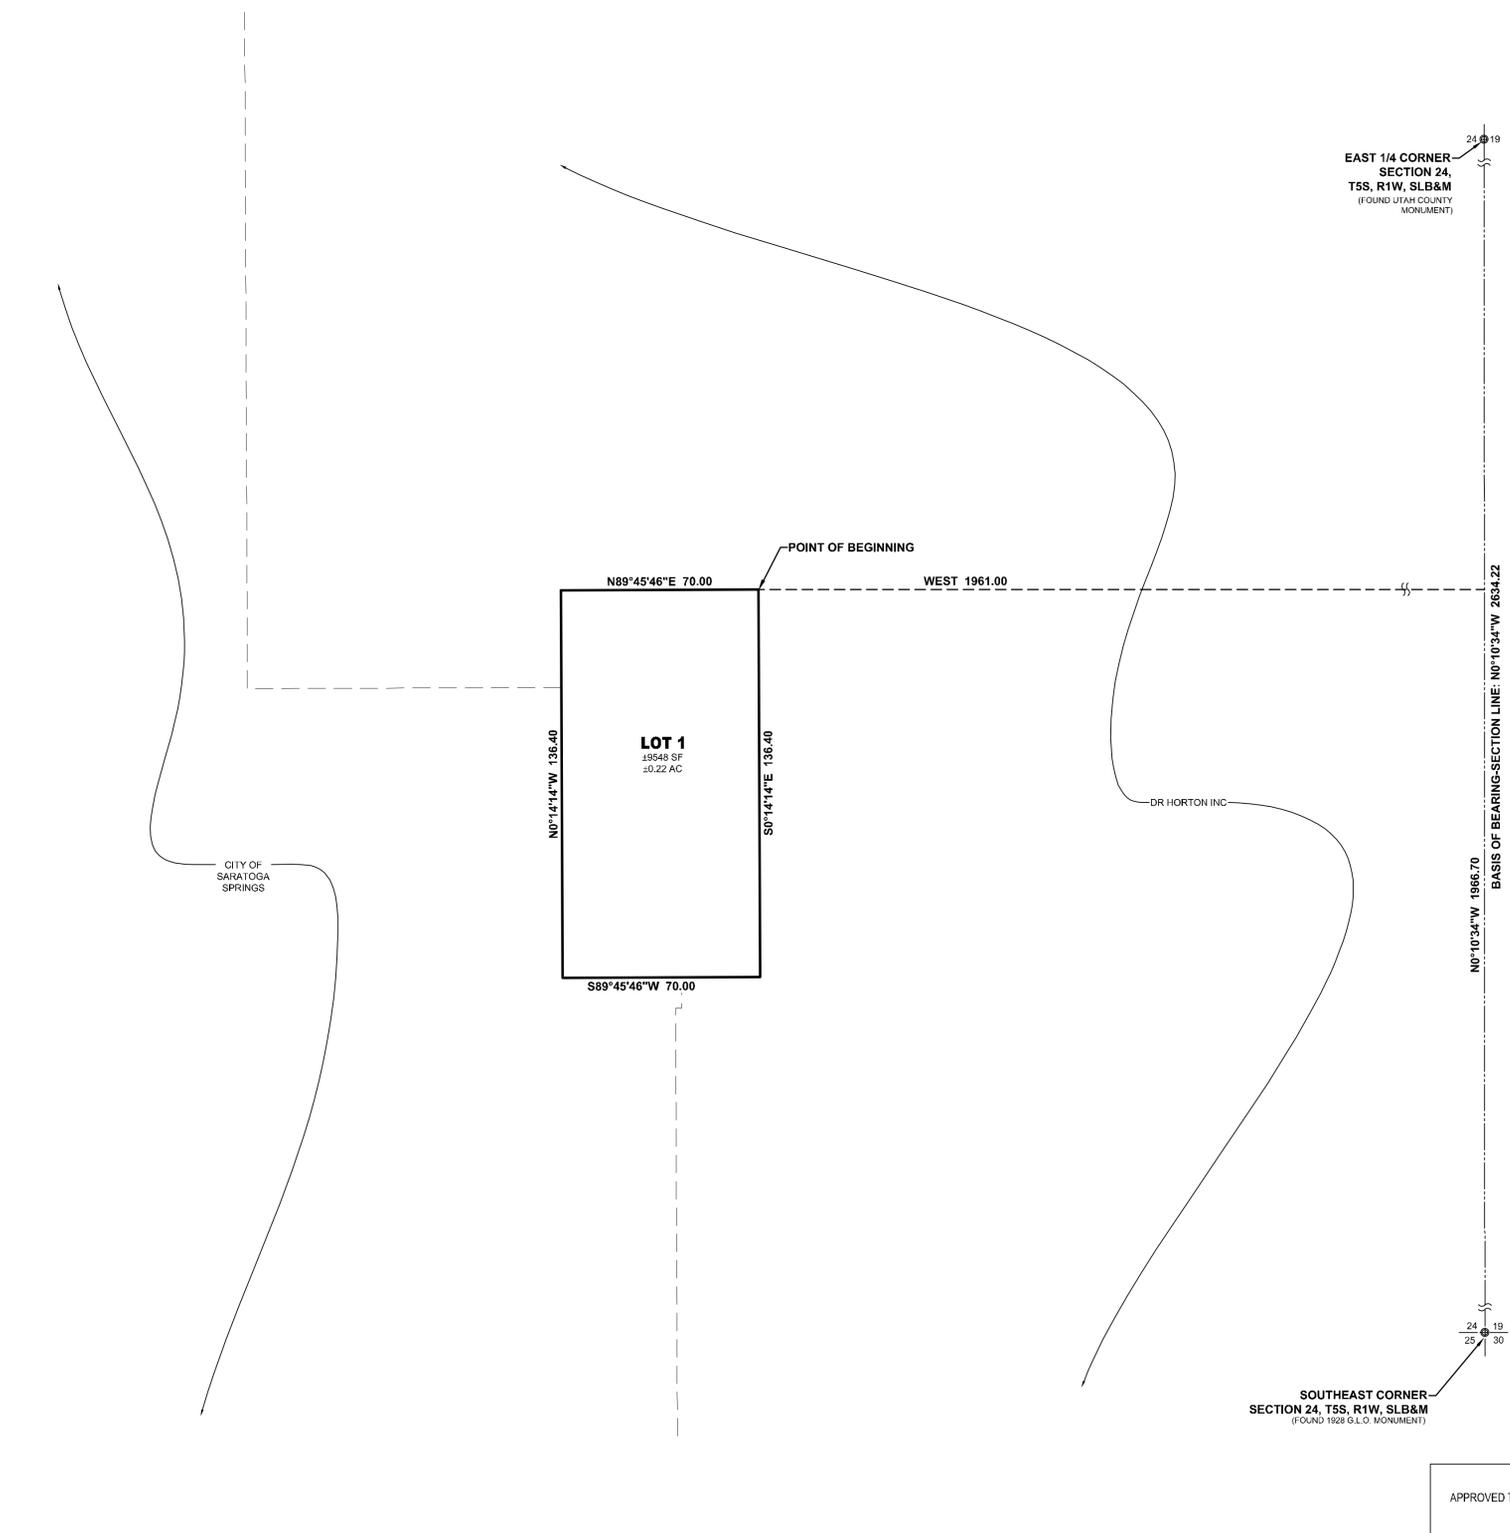

BY SIGNING THIS PLAT THE FOLLOWING UTILITY COMPANIES ARE APPROVING THE: (A) BOUNDARY, COURSE, DIMENSIONS, AND INTENDED USE OF THE RIGHT-OF-WAY AND EASEMENT GRANTS OF RECORD; (B) LOCATION OF EXISTING UNDERGROUND AND UTILITY FACILITIES; (C) CONDITIONS OR RESTRICTIONS GOVERNING THE LOCATION OF THE FACILITIES WITHIN THE RIGHT-OF-WAY, AND EASEMENT GRANTS OF RECORD, AND UTILITY FACILITIES WITHIN THE SUBDIVISION. "APPROVING" SHALL HAVE THE MEANING IN THE UTAH CODE SECTION 10-9A-603(4)(C)(i). THE FOLLOWING NOTES ARE NOT ENDORSED OR ADOPTED BY SARATOGA SPRINGS AND DO NOT SUPERSEDE CONFLICTING PLAT NOTES OR SARATOGA SPRINGS POLICIES.

<p>ROCKY MOUNTAIN POWER</p> <p>1. PURSUANT TO UTAH CODE ANN. 54-3-27 THIS PLAT CONVEYS TO THE OWNER(S) OR OPERATORS OF UTILITY FACILITIES A PUBLIC UTILITY EASEMENT ALONG WITH ALL THE RIGHTS AND DUTIES DESCRIBED THEREIN.</p> <p>2. PURSUANT TO UTAH CODE ANN. 17-27A-653A(1)(b) ROCKY MOUNTAIN POWER ACCEPTS DELIVERY OF THE PUE AS DESCRIBED IN THIS PLAT AND APPROVES THIS PLAT SOLELY FOR THE PURPOSE OF CONFIRMING THAT THE PLAT CONTAINS PUBLIC UTILITY EASEMENTS AND APPROXIMATES THE LOCATION OF THE PUBLIC UTILITY EASEMENTS, BUT DOES NOT WARRANT THEIR PRECISE LOCATION. ROCKY MOUNTAIN POWER MAY REQUIRE OTHER EASEMENTS IN ORDER TO SERVE THIS DEVELOPMENT. THIS APPROVAL DOES NOT EFFECT ANY RIGHT THAT ROCKY MOUNTAIN POWER HAS UNDER:</p> <p>a. A RECORDED EASEMENT OR RIGHT-OF-WAY</p> <p>b. THE LAW APPLICABLE TO PRESCRIPTIVE RIGHTS</p> <p>c. TITLE 54, CHAPTER 86, DAMAGE TO UNDERGROUND UTILITY FACILITIES OR</p> <p>d. ANY OTHER PROVISION OF LAW</p> <p>APPROVED THIS _____ DAY OF _____, A.D. 20____.</p> <p>ROCKY MOUNTAIN POWER</p>	<p>DOMINION ENERGY UTAH</p> <p>QUESTAR GAS COMPANY, dba DOMINION ENERGY UTAH, HEREBY APPROVES THIS PLAT SOLELY FOR THE PURPOSES OF CONFIRMING THAT THE PLAT CONTAINS PUBLIC UTILITY EASEMENTS. DOMINION ENERGY UTAH MAY REQUIRE ADDITIONAL EASEMENTS IN ORDER TO SERVE THIS DEVELOPMENT. THIS APPROVAL DOES NOT CONSTITUTE ABROGATION OR WAIVER OF ANY OTHER EXISTING RIGHTS, OBLIGATIONS OR LIABILITIES INCLUDING PRESCRIPTIVE RIGHTS AND OTHER RIGHTS, OBLIGATIONS OR LIABILITIES PROVIDED BY LAW OR EQUITY. THIS APPROVAL DOES NOT CONSTITUTE ACCEPTANCE, APPROVAL OR ACKNOWLEDGEMENT OF ANY TERMS CONTAINED IN THE PLAT, INCLUDING THOSE SET FORTH IN THE OWNERS DEDICATION OR IN THE NOTES, AND DOES NOT CONSTITUTE A GUARANTEE OF PARTICULAR TERMS OR CONDITIONS OF NATURAL GAS SERVICE. FOR FURTHER INFORMATION PLEASE CONTACT DOMINION ENERGY UTAH'S RIGHT-OF-WAY DEPARTMENT AT 800-366-8532.</p> <p>APPROVED THIS _____ DAY OF _____, A.D. 20____.</p> <p>BY: _____</p> <p>DOMINION ENERGY QUESTAR CORPORATION TITLE: _____</p>
---	---

<p>CENTURY LINK</p> <p>APPROVED THIS _____ DAY OF _____, A.D. 20____.</p> <p>CENTURY LINK</p> <p>PLANNING DIRECTOR</p> <p>APPROVED BY THE PLANNING DIRECTOR ON THIS _____ DAY OF _____, A.D. 20____.</p> <p>PLANNING DIRECTOR</p> <p>CITY ENGINEER</p> <p>APPROVED BY THE CITY ENGINEER ON THIS _____ DAY OF _____, A.D. 20____.</p> <p>CITY ENGINEER</p>	<p>COMCAST CABLE TELEVISION</p> <p>APPROVED THIS _____ DAY OF _____, A.D. 20____.</p> <p>COMCAST CABLE TELEVISION</p> <p>LAND USE AUTHORITY</p> <p>APPROVED BY THE LAND USE AUTHORITY ON THIS _____ DAY OF _____, A.D. 20____.</p> <p>LAND USE AUTHORITY</p> <p>FIRE CHIEF</p> <p>APPROVED BY THE FIRE CHIEF ON THIS _____ DAY OF _____, A.D. 20____.</p> <p>CITY FIRE CHIEF</p>	<p>PUBLIC WORKS DIRECTOR</p> <p>APPROVED BY THE PUBLIC WORKS DIRECTOR ON THIS _____ DAY OF _____, A.D. 20____.</p> <p>PUBLIC WORKS DIRECTOR</p> <p>SARATOGA SPRINGS ATTORNEY</p> <p>APPROVED BY SARATOGA SPRINGS ATTORNEY ON THIS _____ DAY OF _____, A.D. 20____.</p> <p>SARATOGA SPRINGS ATTORNEY</p> <p>LEHI CITY POST OFFICE</p> <p>APPROVED BY POST OFFICE REPRESENTATIVE ON THIS _____ DAY OF _____, A.D. 20____.</p> <p>LEHI CITY POST OFFICE REPRESENTATIVE</p>
--	---	--

100% SUBMITTAL

NOT FOR CONSTRUCTION
FOR REVIEW ONLY

NO.	DATE	REV. BY	DESCRIPTION


VERIFY SCALE
BAR IS ONE INCH ON ORIGINAL DRAWING

REVIEW
CHECKED: B. PACKER
APPROVED: B. PACKER

DESIGN
DESIGN: D. C. JR., G.
DRAWN: R. GARCIA

CIVIL
SITE PLAN
DATE: JANUARY 2019
PROJECT NUMBER: 640-19-01

DRAWING NO.
C-01
SHEET 05 OF 05

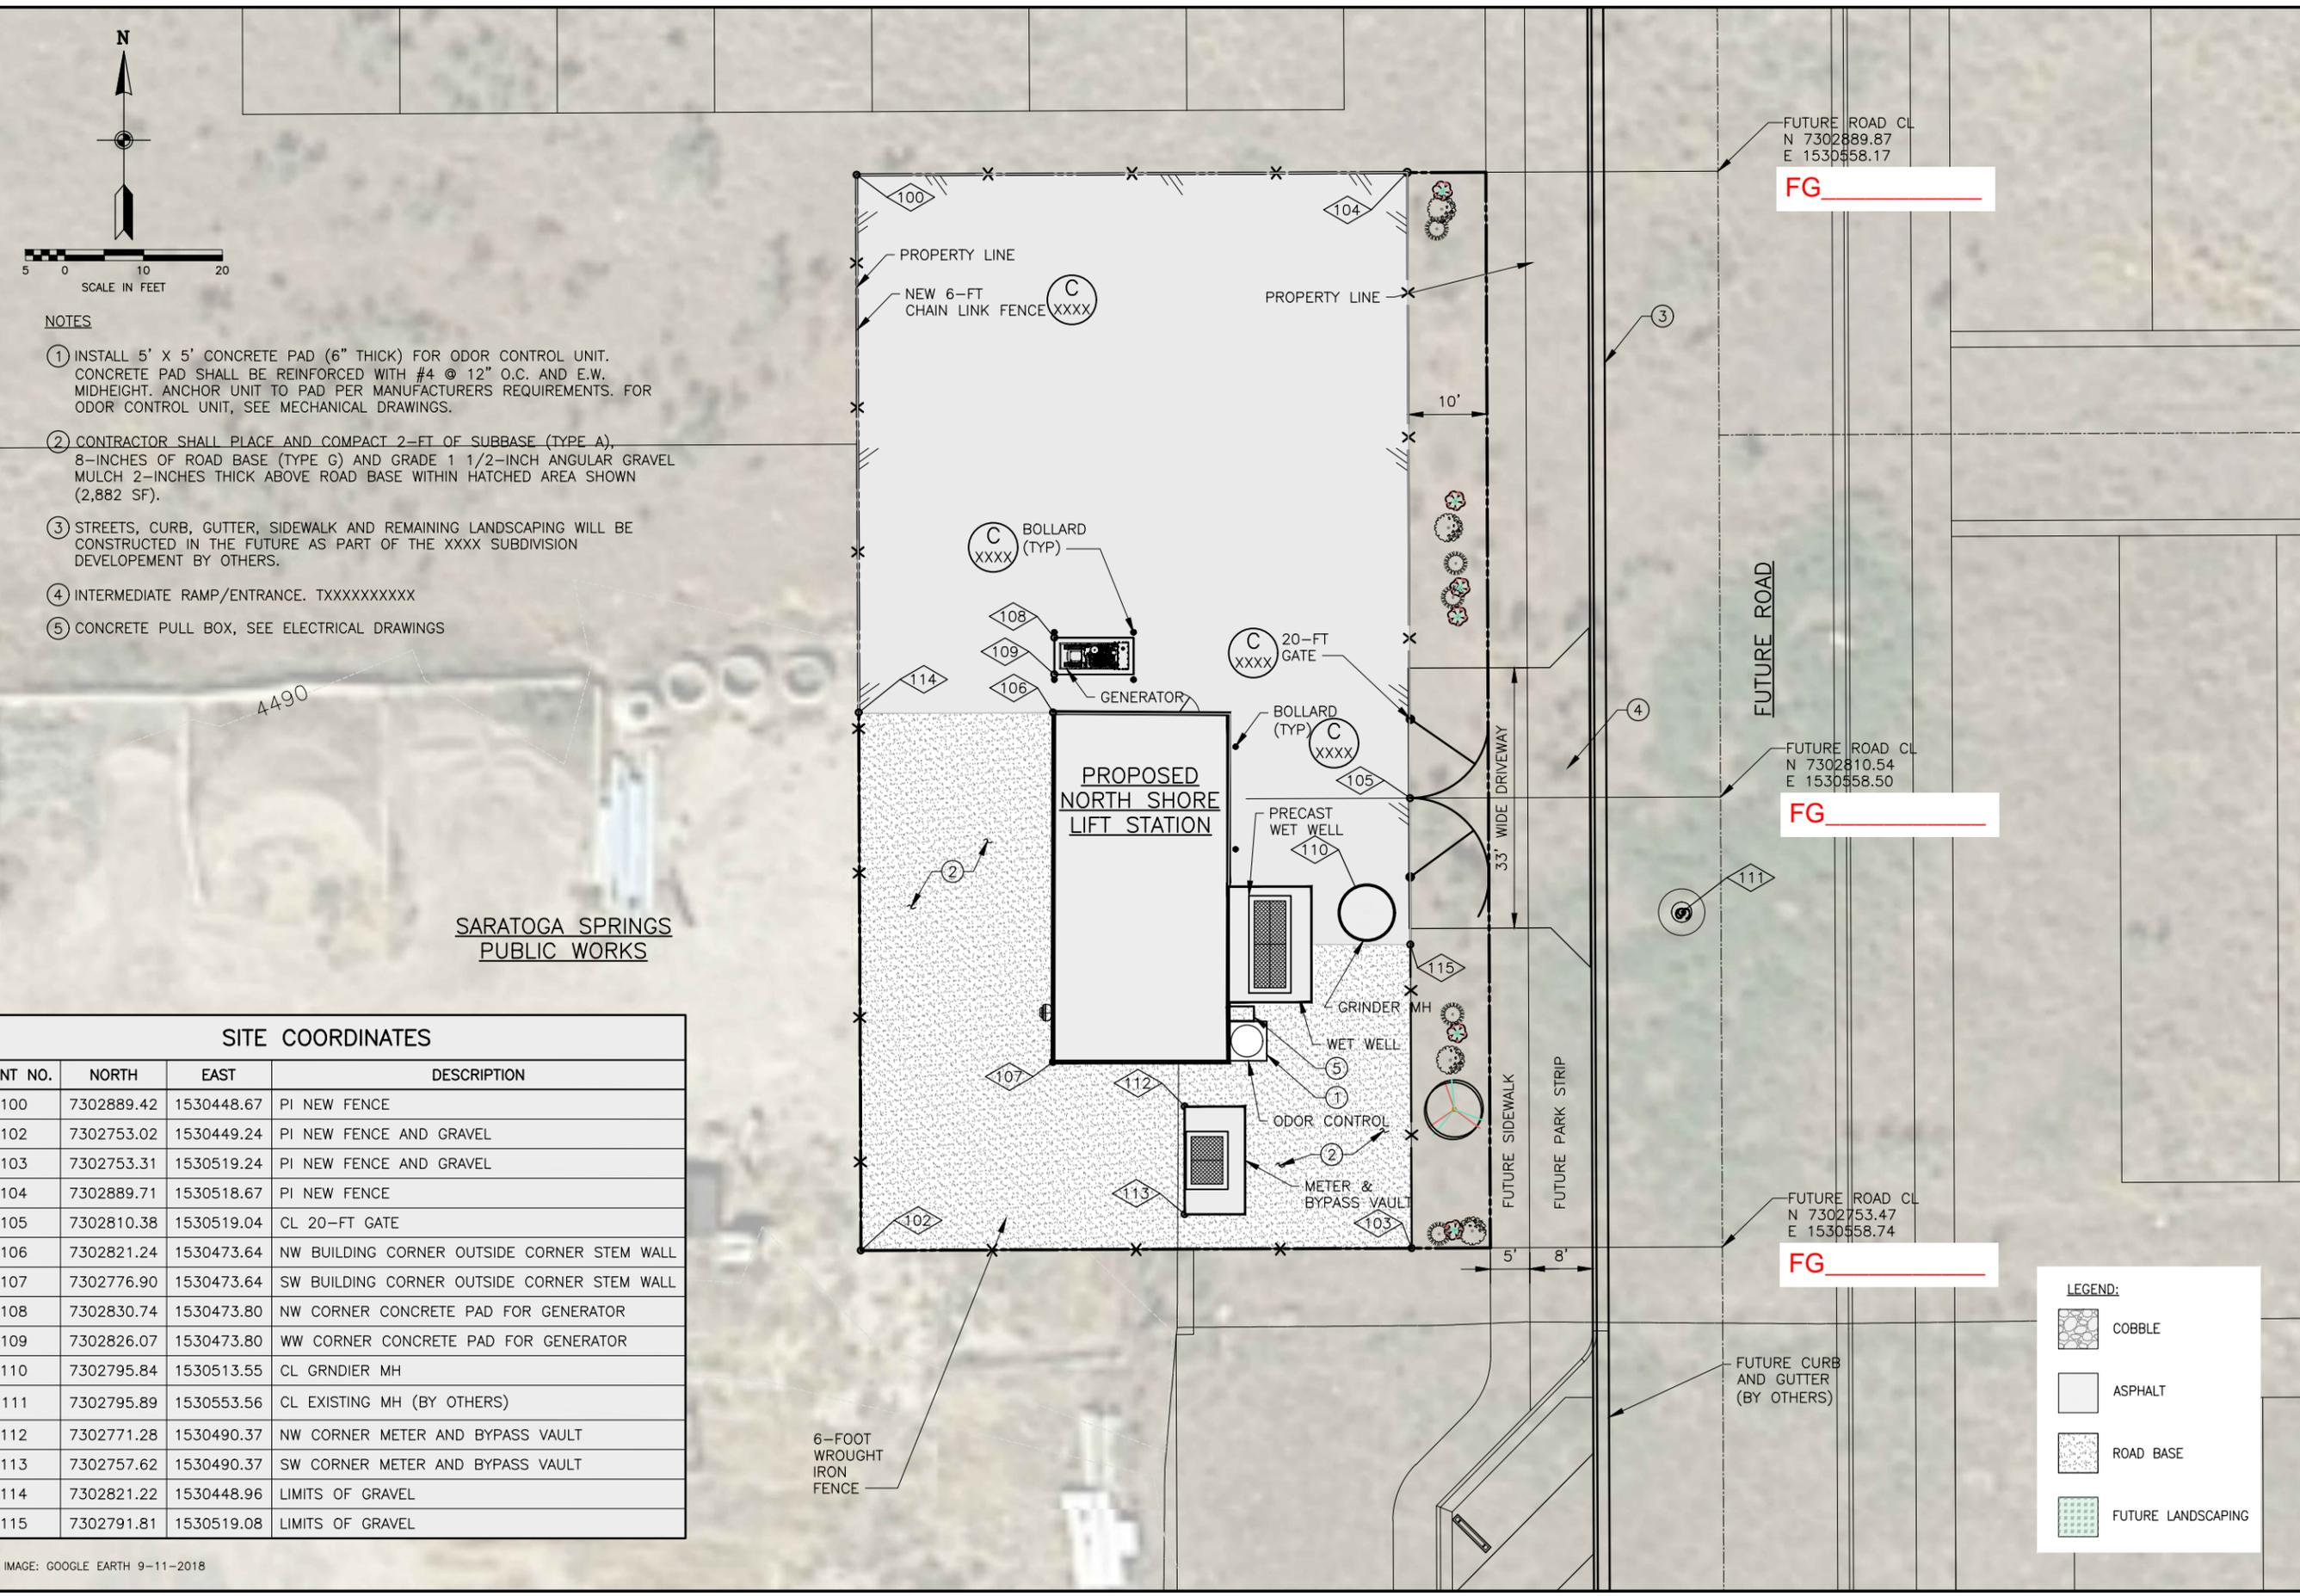

**SARATOGA SPRINGS
PUBLIC WORKS**

SITE COORDINATES

INT NO.	NORTH	EAST	DESCRIPTION
100	7302889.42	1530448.67	PI NEW FENCE
102	7302753.02	1530449.24	PI NEW FENCE AND GRAVEL
103	7302753.31	1530519.24	PI NEW FENCE AND GRAVEL
104	7302889.71	1530518.67	PI NEW FENCE
105	7302810.38	1530519.04	CL 20-FT GATE
106	7302821.24	1530473.64	NW BUILDING CORNER OUTSIDE CORNER STEM WALL
107	7302776.90	1530473.64	SW BUILDING CORNER OUTSIDE CORNER STEM WALL
108	7302830.74	1530473.80	NW CORNER CONCRETE PAD FOR GENERATOR
109	7302826.07	1530473.80	WW CORNER CONCRETE PAD FOR GENERATOR
110	7302795.84	1530513.55	CL GRNDIER MH
111	7302795.89	1530553.56	CL EXISTING MH (BY OTHERS)
112	7302771.28	1530490.37	NW CORNER METER AND BYPASS VAULT
113	7302757.62	1530490.37	SW CORNER METER AND BYPASS VAULT
114	7302821.22	1530448.96	LIMITS OF GRAVEL
115	7302791.81	1530519.08	LIMITS OF GRAVEL

IMAGE: GOOGLE EARTH 9-11-2018