



1.1 Internally Illuminated DS Monument Sign

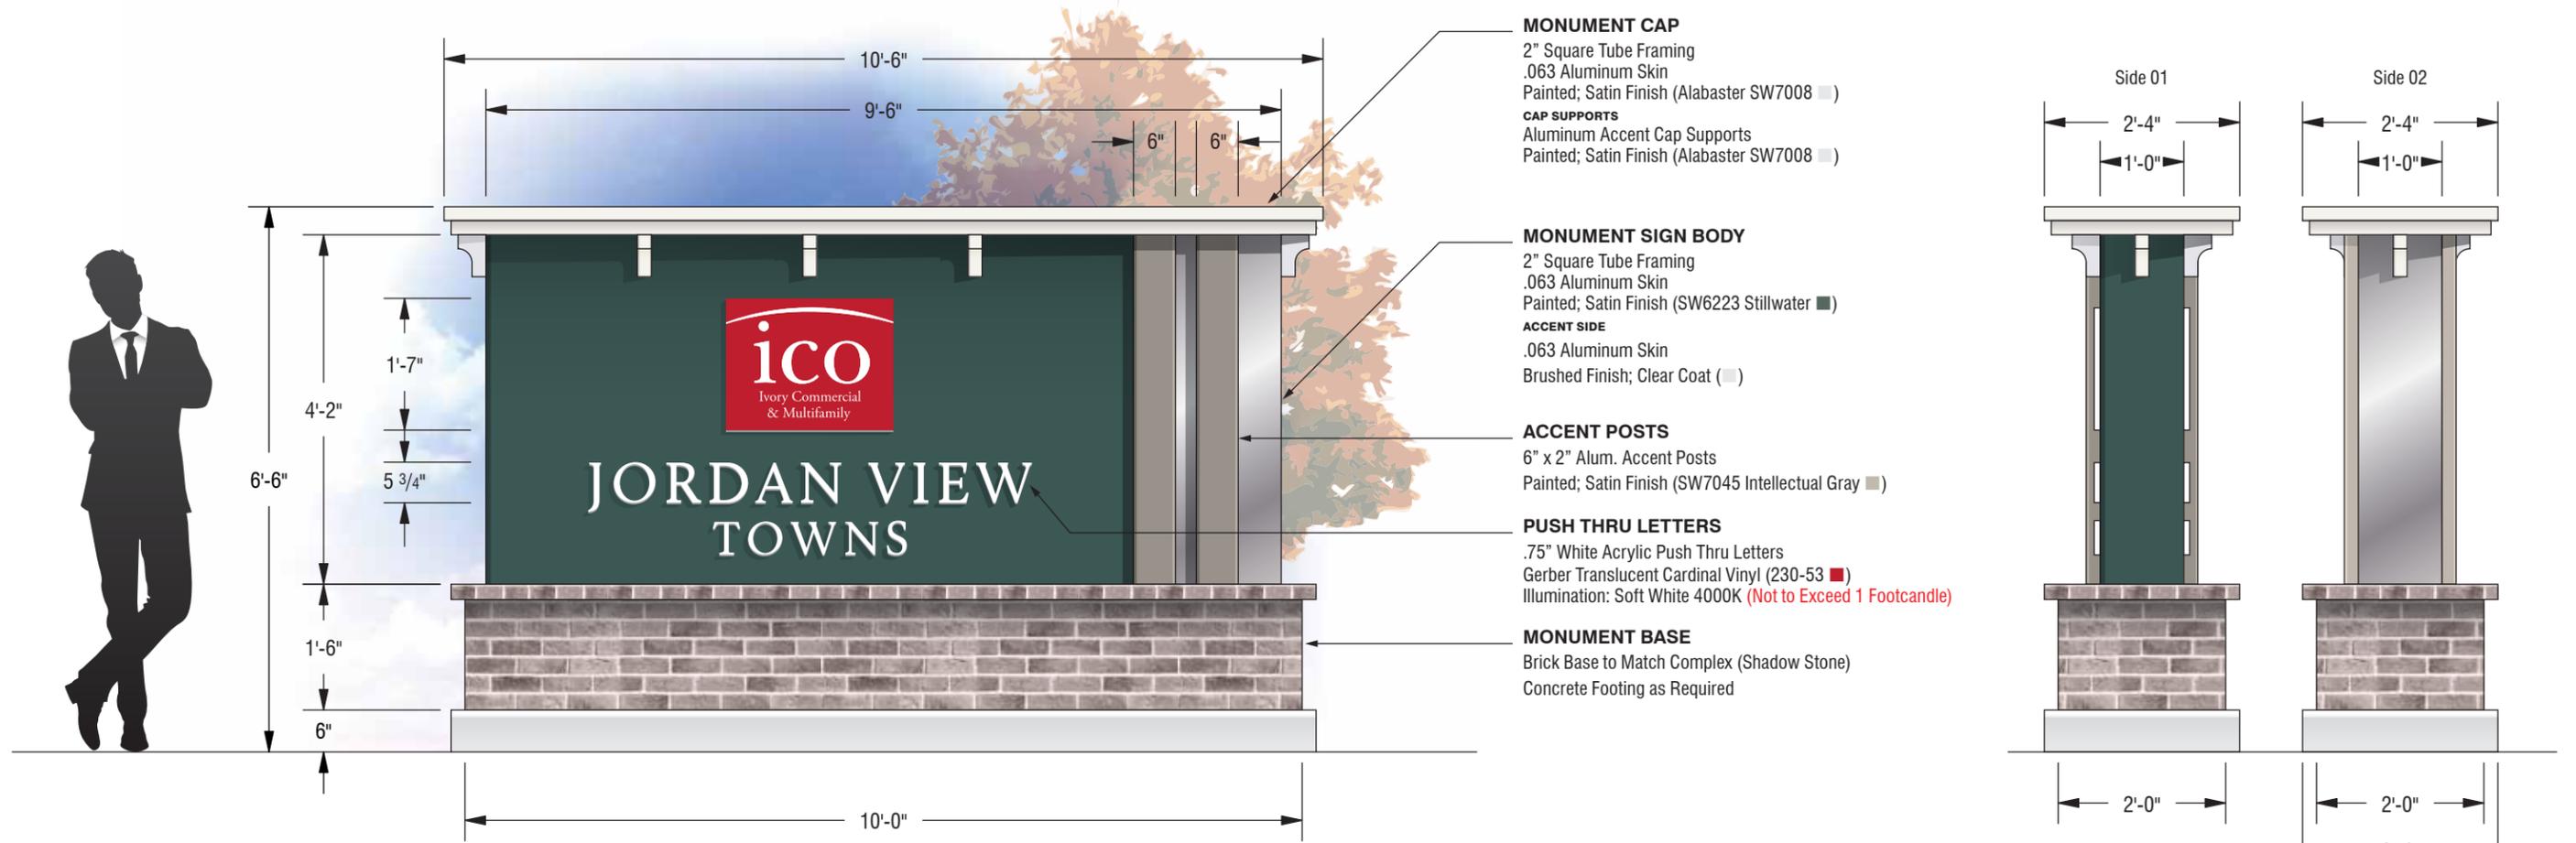


A Project Detail
SCALE 1/2" = 1'0"

Qty: 1 / ☉ Install

B Side Detail
SCALE 1/2" = 1'0"

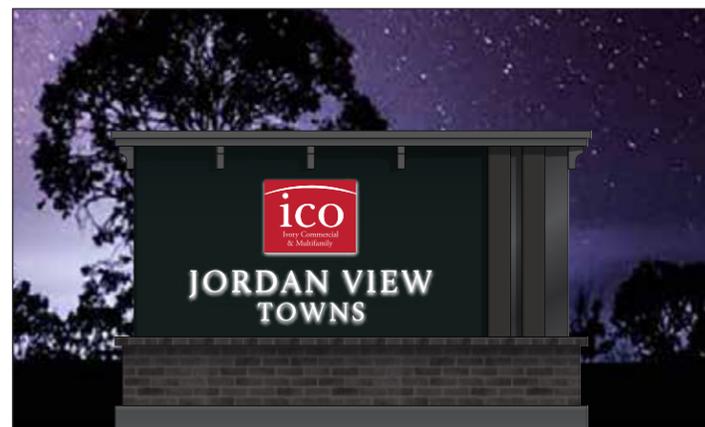

C Night View
SCALE 1/4" = 1'0"

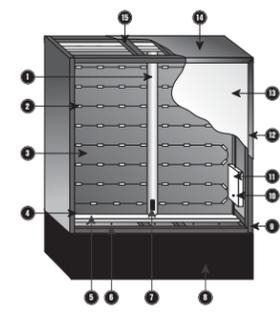

- 1. Steel Pole
- 2. L.E.D. Lighting
- 3. Aluminum Panel
- 4. Wireway Cover
- 5. Sockets
- 6. Drain Holes
- 7. Junction Box
- 8. Masonry Base
- 9. Frame Steel Angle
- 10. Fuse
- 11. Ballast
- 12. Aluminum Retainers
- 13. Aluminum Face
- 14. Aluminum Sides
- 15. Frame Steel Angle

D Section Detail - Typical
NTS

UL LABEL PLACEMENT	MONUMENTS	PLACE LABEL TOWARDS THE BOTTOM OF GROUND SIGN ON BUILDING SIDE. ALL LABELS TO BE CENTERED AND STRAIGHT.
--------------------	-----------	---

FILE PATH: NEW JOBS / ICO MANAGEMENT / JORDAN VIEW TOWNS / DESIGN / ICO JV T M 002-19



880 North 100 East, Lehi, UT 84043 801 766 0207

UL ALL ELECTRICAL COMPONENTS TO BE U.L. LISTED, APPROVED AND MARKED PER N.E.C. 600-4. Inspected and labeled in accordance with UL Standards using UL listed parts and methods of installation in accordance with the requirements of Article 600 of the National Electrical Code and/or other applicable local codes. This includes proper grounding and bonding of the sign. The location of the disconnect switch after installation shall comply with Article 600.6(A)(1) of the National Electrical Code.


Volts Req'd: 120V Total Amps: 20.0 Circuits Req'd: 1

Primaries and final connection to sign by certified electrician. Client to provide primary electric feed to within 6 feet of sign location.

APPROVED	CLIENT SIGNATURE	DATE
APPROVED	LANDLORD SIGNATURE	DATE

COMPANY: **ICO Management**
ADDRESS: **1531 North Rosa Lane**
CITY STATE: **Saratoga Springs, Utah 84043**
CUSTOMER: **Danielle Wyllie • 801.407.6879**

DESIGN # **ICO JV T M 002-19**
DATE **01/23/20**
SHEET **1.10**
SR **Zane Latimer 801.755.2953**

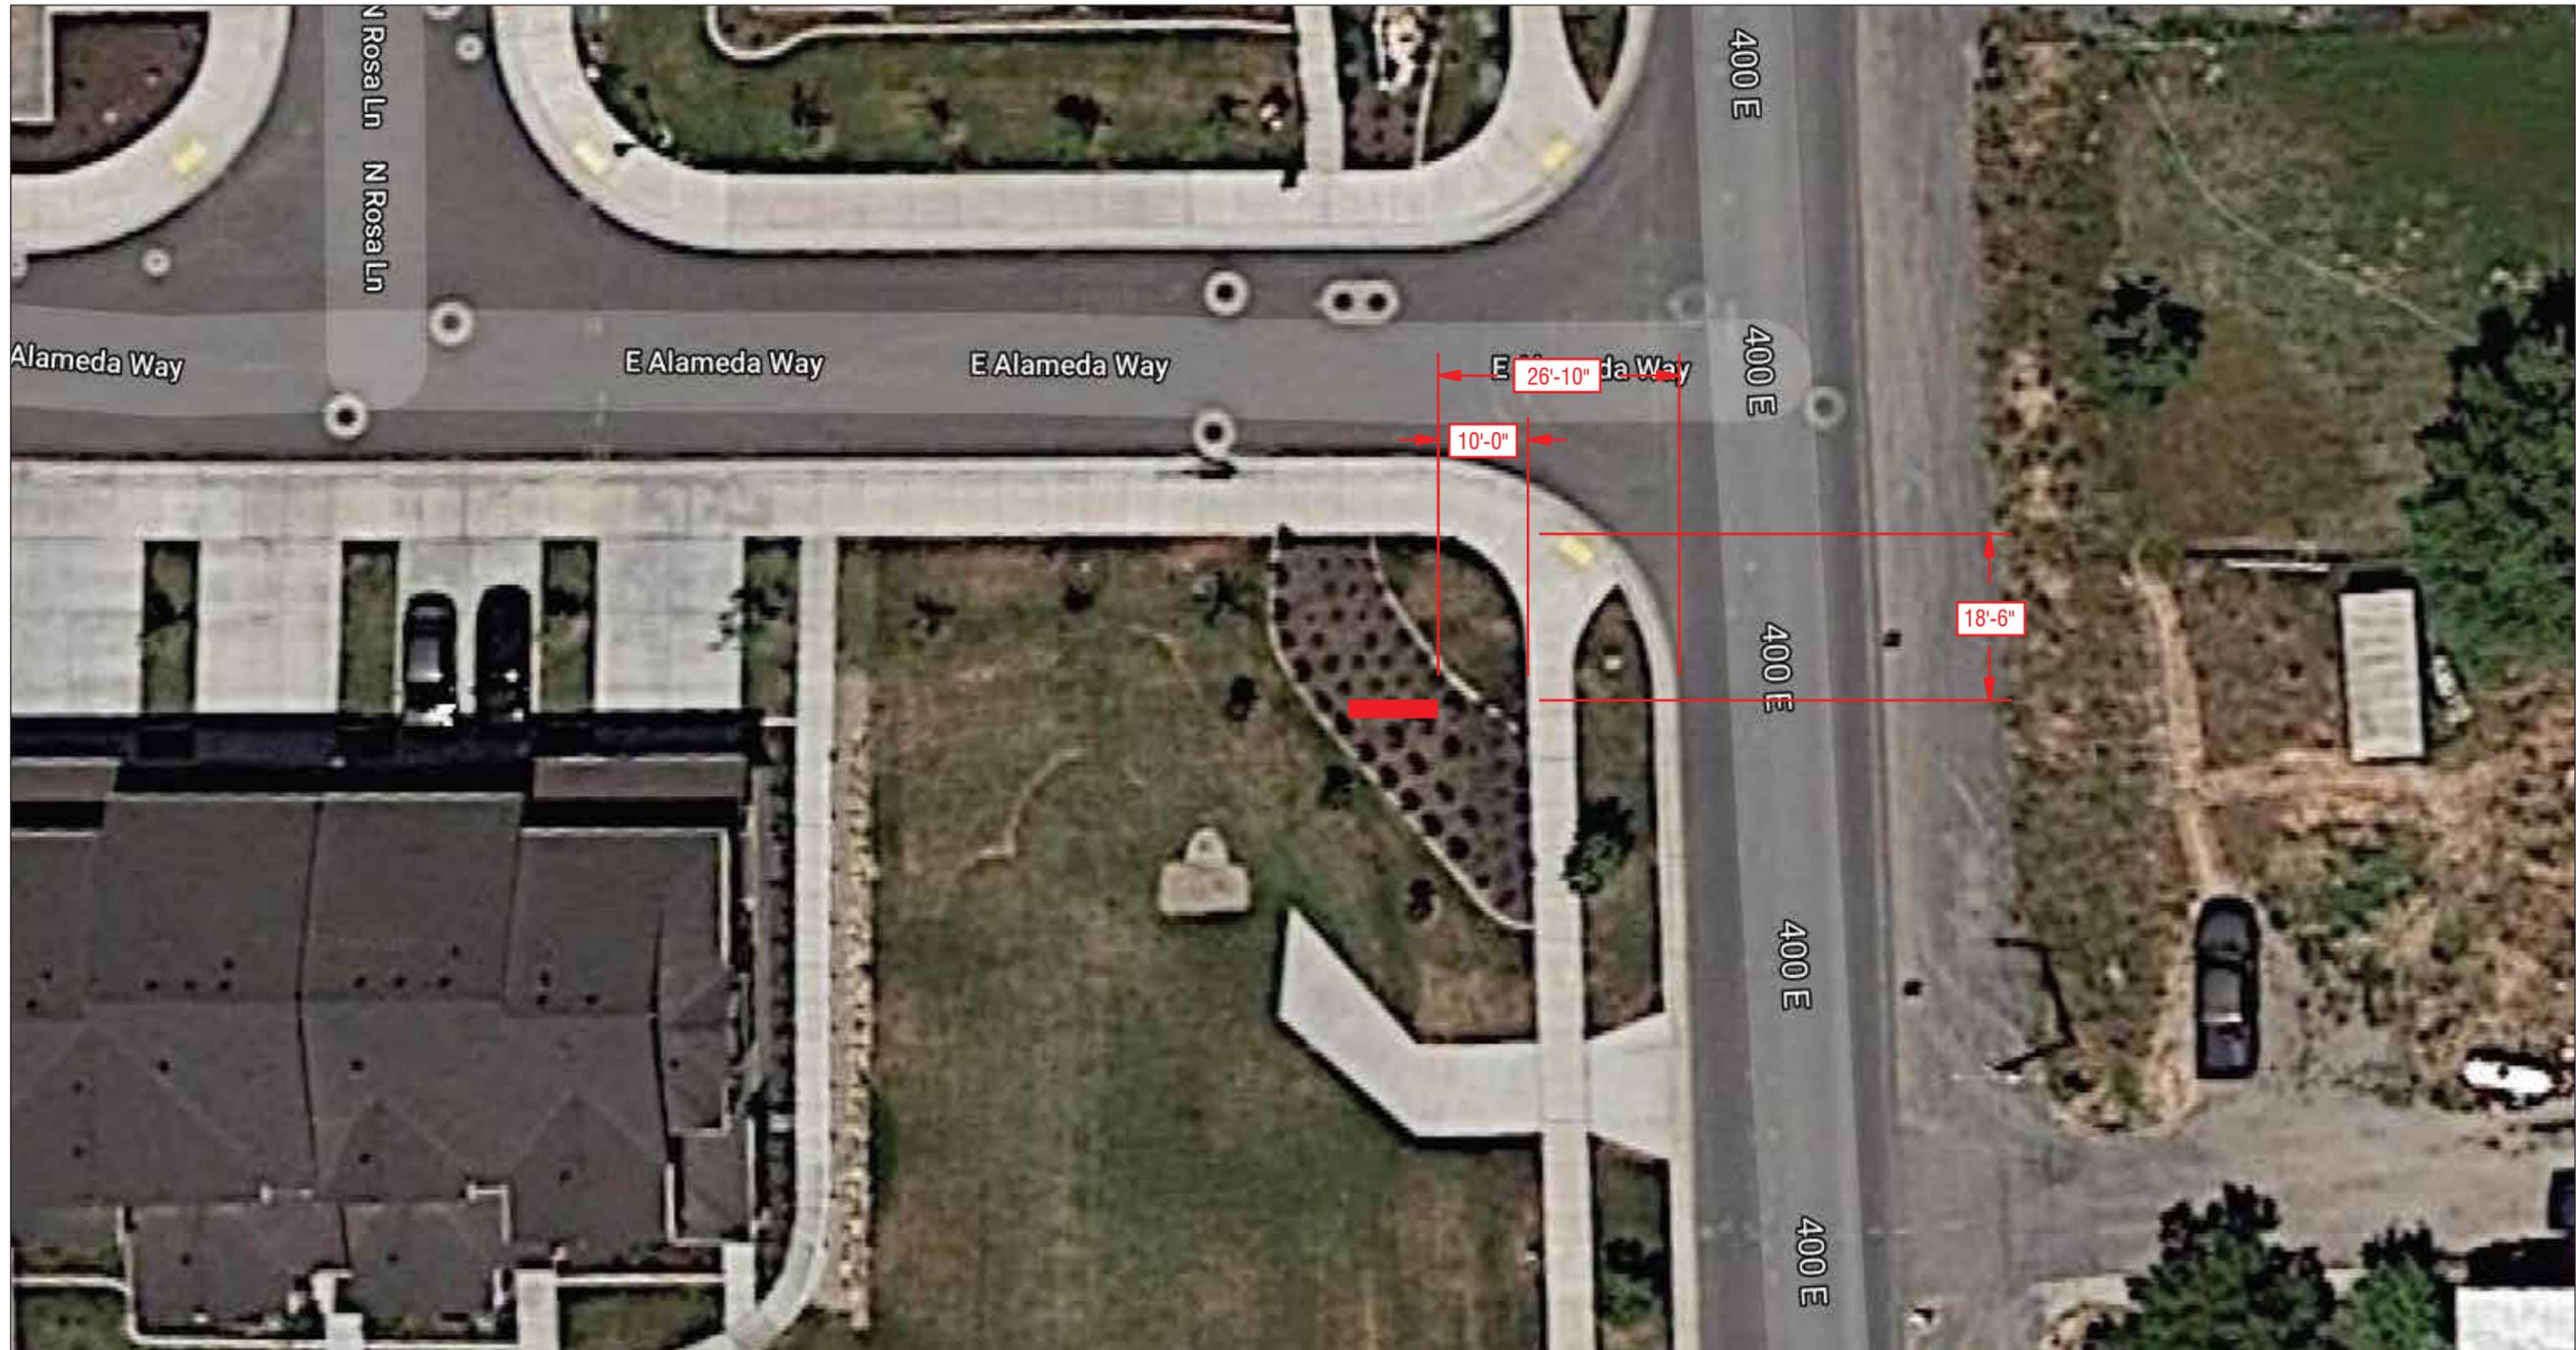

A Installation Location Site Map
SCALE 1" = 20'

FILE PATH: NEW JOBS / ICO MANAGEMENT / JORDAN VIEW TOWNS / DESIGN / ICO JV T M 002-19



880 North 100 East, Lehi, UT 84043 801 766 0207

APPROVED	CLIENT SIGNATURE	DATE	COMPANY	ICO Management	DESIGN #	ICO JV T M 002-19
<input type="checkbox"/>			ADDRESS	1531 North Rosa Lane	DATE	01/23/20
APPROVED	LANDLORD SIGNATURE	DATE	CITY STATE	Saratoga Springs, Utah 84043	SHEET	2.00
<input type="checkbox"/>			CUSTOMER	Danielle Wyllie • 801.407.6879	SR	Zane Latimer 801.755.2953