
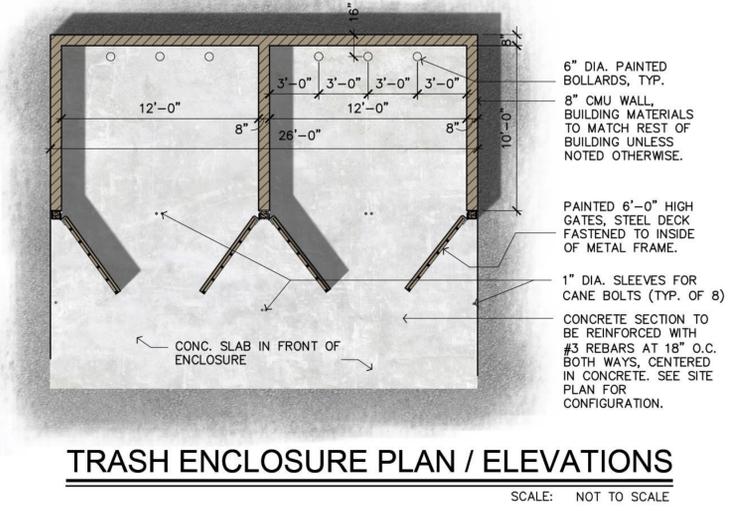
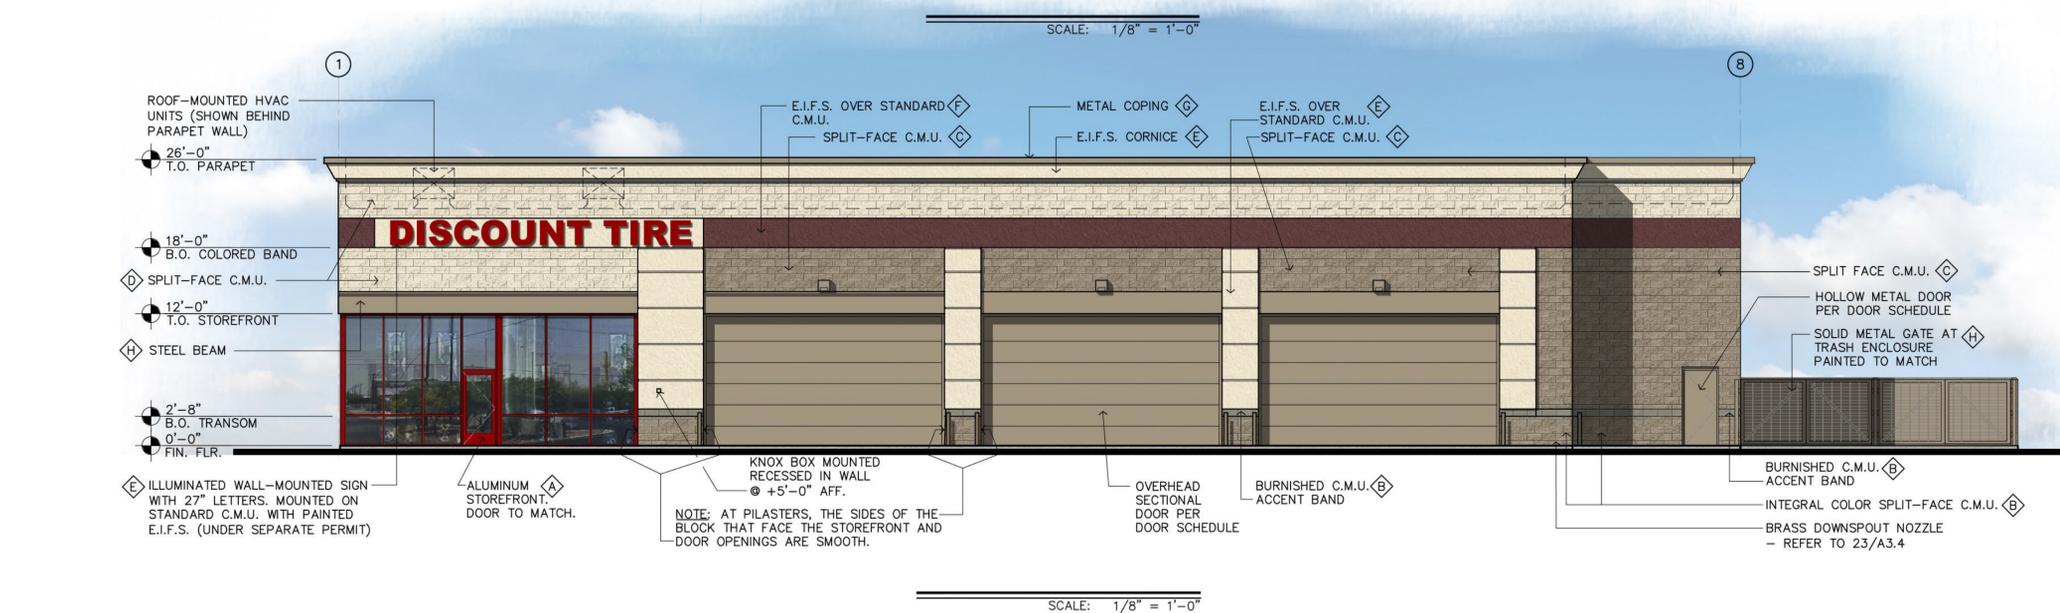


FINISH LEGEND

- Ⓐ MANUFACTURER'S STANDARD COLOR TO MATCH DURANAR UC40597 XL "BANNER RED"
- Ⓑ INTEGRAL COLOR C.M.U. (SPLIT-FACE OR BURNISHED AS NOTED) TO MATCH SW 7714 "OAK BARREL"
- Ⓒ INTEGRAL COLOR C.M.U. SPLIT-FACE C.M.U. TO MATCH SW 7714 "OAK BARREL"
- Ⓓ INTEGRAL COLOR C.M.U. SPLIT-FACE C.M.U. TO MATCH SW 6119 "ANTIQUE WHITE"
- Ⓔ PAINT SHERWIN WILLIAMS SW 6119 "ANTIQUE WHITE"
- Ⓕ ACCENT BAND PAINTED SW 7585 "SUNDRIED TOMATO"
- Ⓖ METAL COPING - FACTORY PAINTED/FACTORY FINISH TO MATCH SW 7714 "OAK BARREL"
- Ⓗ EXPOSED STEEL PAINTED SW 7714 "OAK BARREL"
- Ⓙ BOLLARDS PAINTED SW 7714 "OAK BARREL"
- Ⓚ HOLLOW METAL DOORS PAINTED SW 7714 "OAK BARREL"
- Ⓛ PAINT SHERWIN WILLIAMS SW 7714 "OAK BARREL"

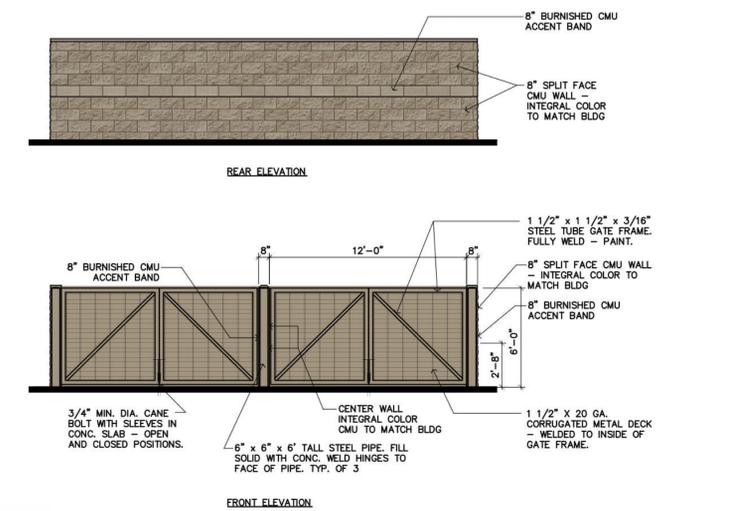

TRASH ENCLOSURE PLAN / ELEVATIONS

SCALE: NOT TO SCALE

REV.
DATE: 00.00.00
JOB No.:



THIS PLAN IS PROPERTY OF ARCHITECTURAL RESOURCE TEAM, INC. THIS DRAWING IS LOANED WITHOUT OTHER CONSIDERATION THAN THE AGREEMENT AND CONDITION THAT IT IS NOT REPRODUCED, COPIED, OR OTHERWISE DISPOSED OF DIRECTLY OR INDIRECTLY, AND IS NOT TO BE USED IN WHOLE OR IN PART TO ASSIST IN MAKING OR TO FURNISH ANY INFORMATION FOR MAKING OF DRAWINGS, PRINTS, APPARATUS OR PARTS THEREOF. THE ACCEPTANCE OF THIS DRAWING WILL BE CONSTRUED AS AN ACCEPTANCE OF THE FOREGOING CONDITIONS.

CONCEPTUAL ELEVATIONS

NEAR 1412 COMMERCE DRIVE
SARATOGA SPRINGS, UTAH



99 e. virginia ave, ste 120
phoenix, az 85004
602-307-5399 | v
www.art.team.com

Sheet No.