


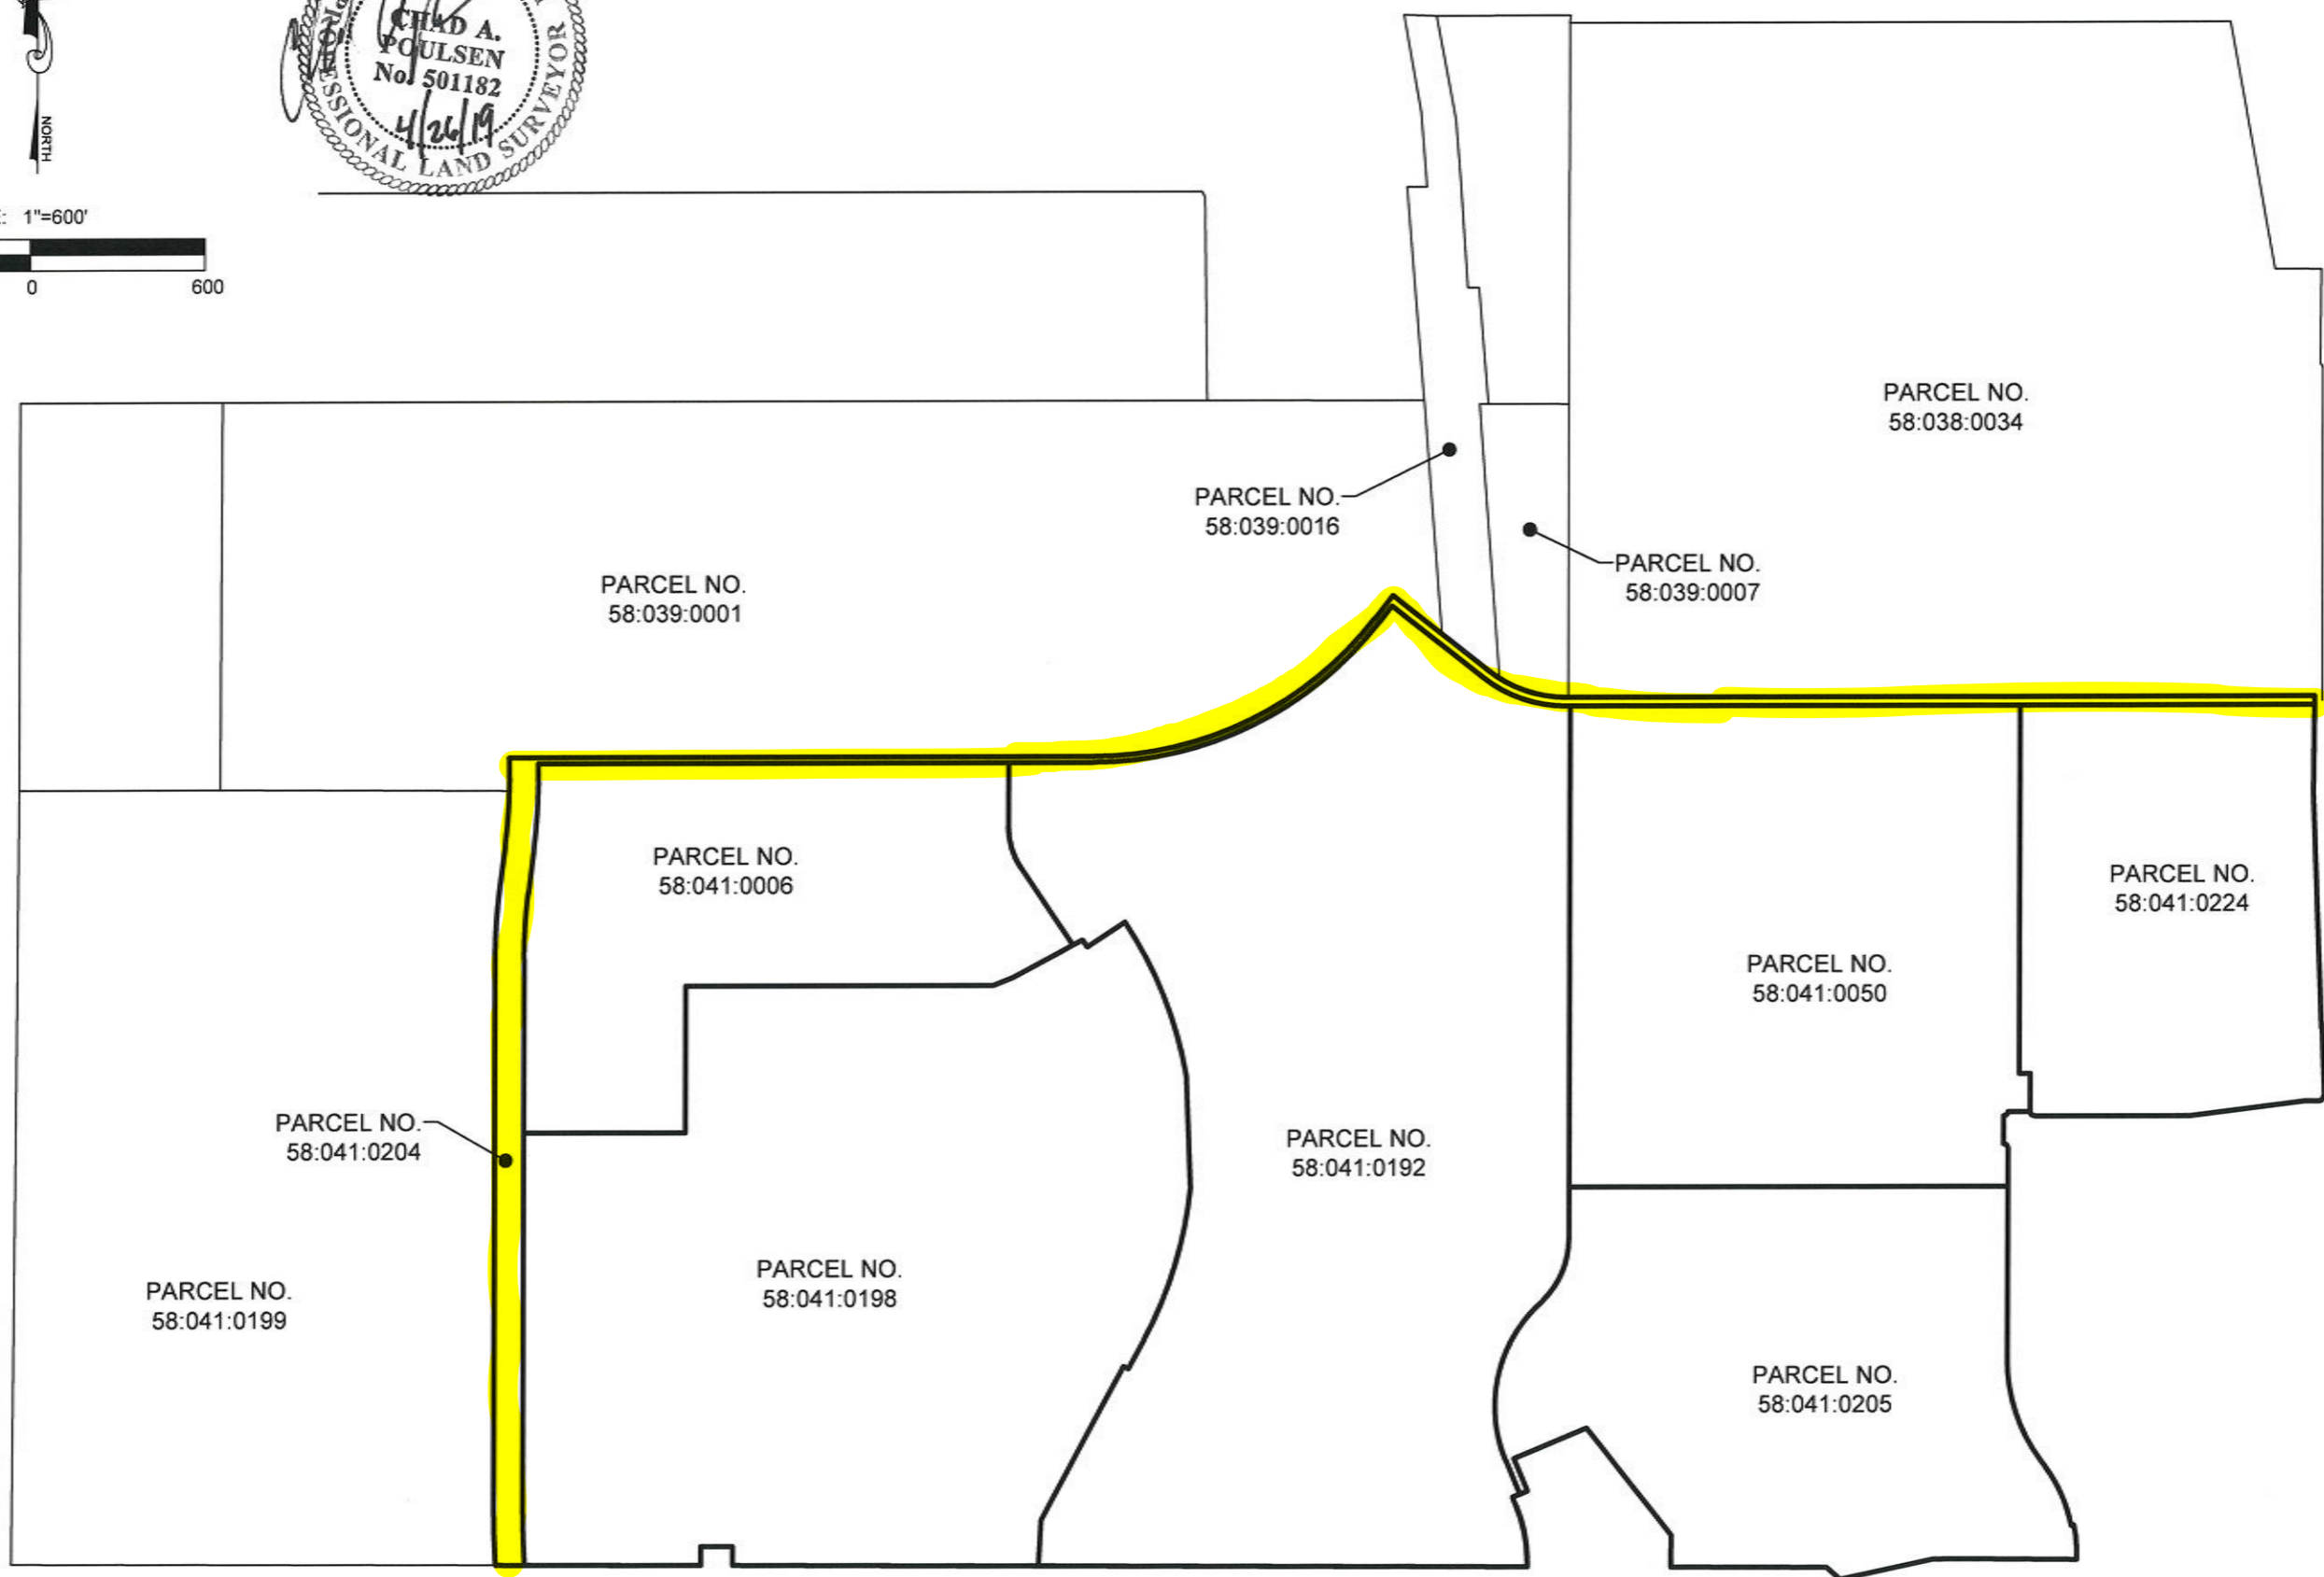

SCALE: 1"=600'



LEI
 - A Utah Corporation -
ENGINEERS
SURVEYORS
PLANNERS
 3302 N. Main Street
 Spanish Fork, UT 84660
 Phone: 801.798.0555
 Fax: 801.798.9393
 office@lei-eng.com
 www.lei-eng.com

PROPOSED PARCEL EXHIBIT
 LOCATION: SARATOGA SPRINGS, UTAH
 PREPARED FOR: SUBURBAN LAND RESERVE

REVISIONS	
1	
2	
3	
4	
5	

LEI PROJECT #: 2017-0069
 DRAWN BY: CAP
 DESIGNED BY: CAP
 SCALE: 1"=600'
 DATE: 4/25/2019

U:\PROJECTS\2017\2017-0069 LEI\2017-0069 LEI\2017-0069 SURVEY WORKING.DWG 4/25/2019 4:13 PM