

A Utah Corporation

ENGINEERS

SURVEYORS

PLANNERS

3302 N. Main Street
Spanish Fork, UT 84660
Phone: 801.798.0555
Fax: 801.798.9393
office@lei-eng.com
www.lei-eng.com

NOT FOR
CONSTRUCTION

SARATOGA SPRINGS COMMERCIAL OVERALL PLAN

REVISIONS	
1	
2	
3	
4	
5	

LEI PROJECT #:
2014-1089

DRAWN BY:
BAP


CHECKED BY:
BTG

SCALE:
1" = 80'

DATE:
6/07/2018

SHEET

1

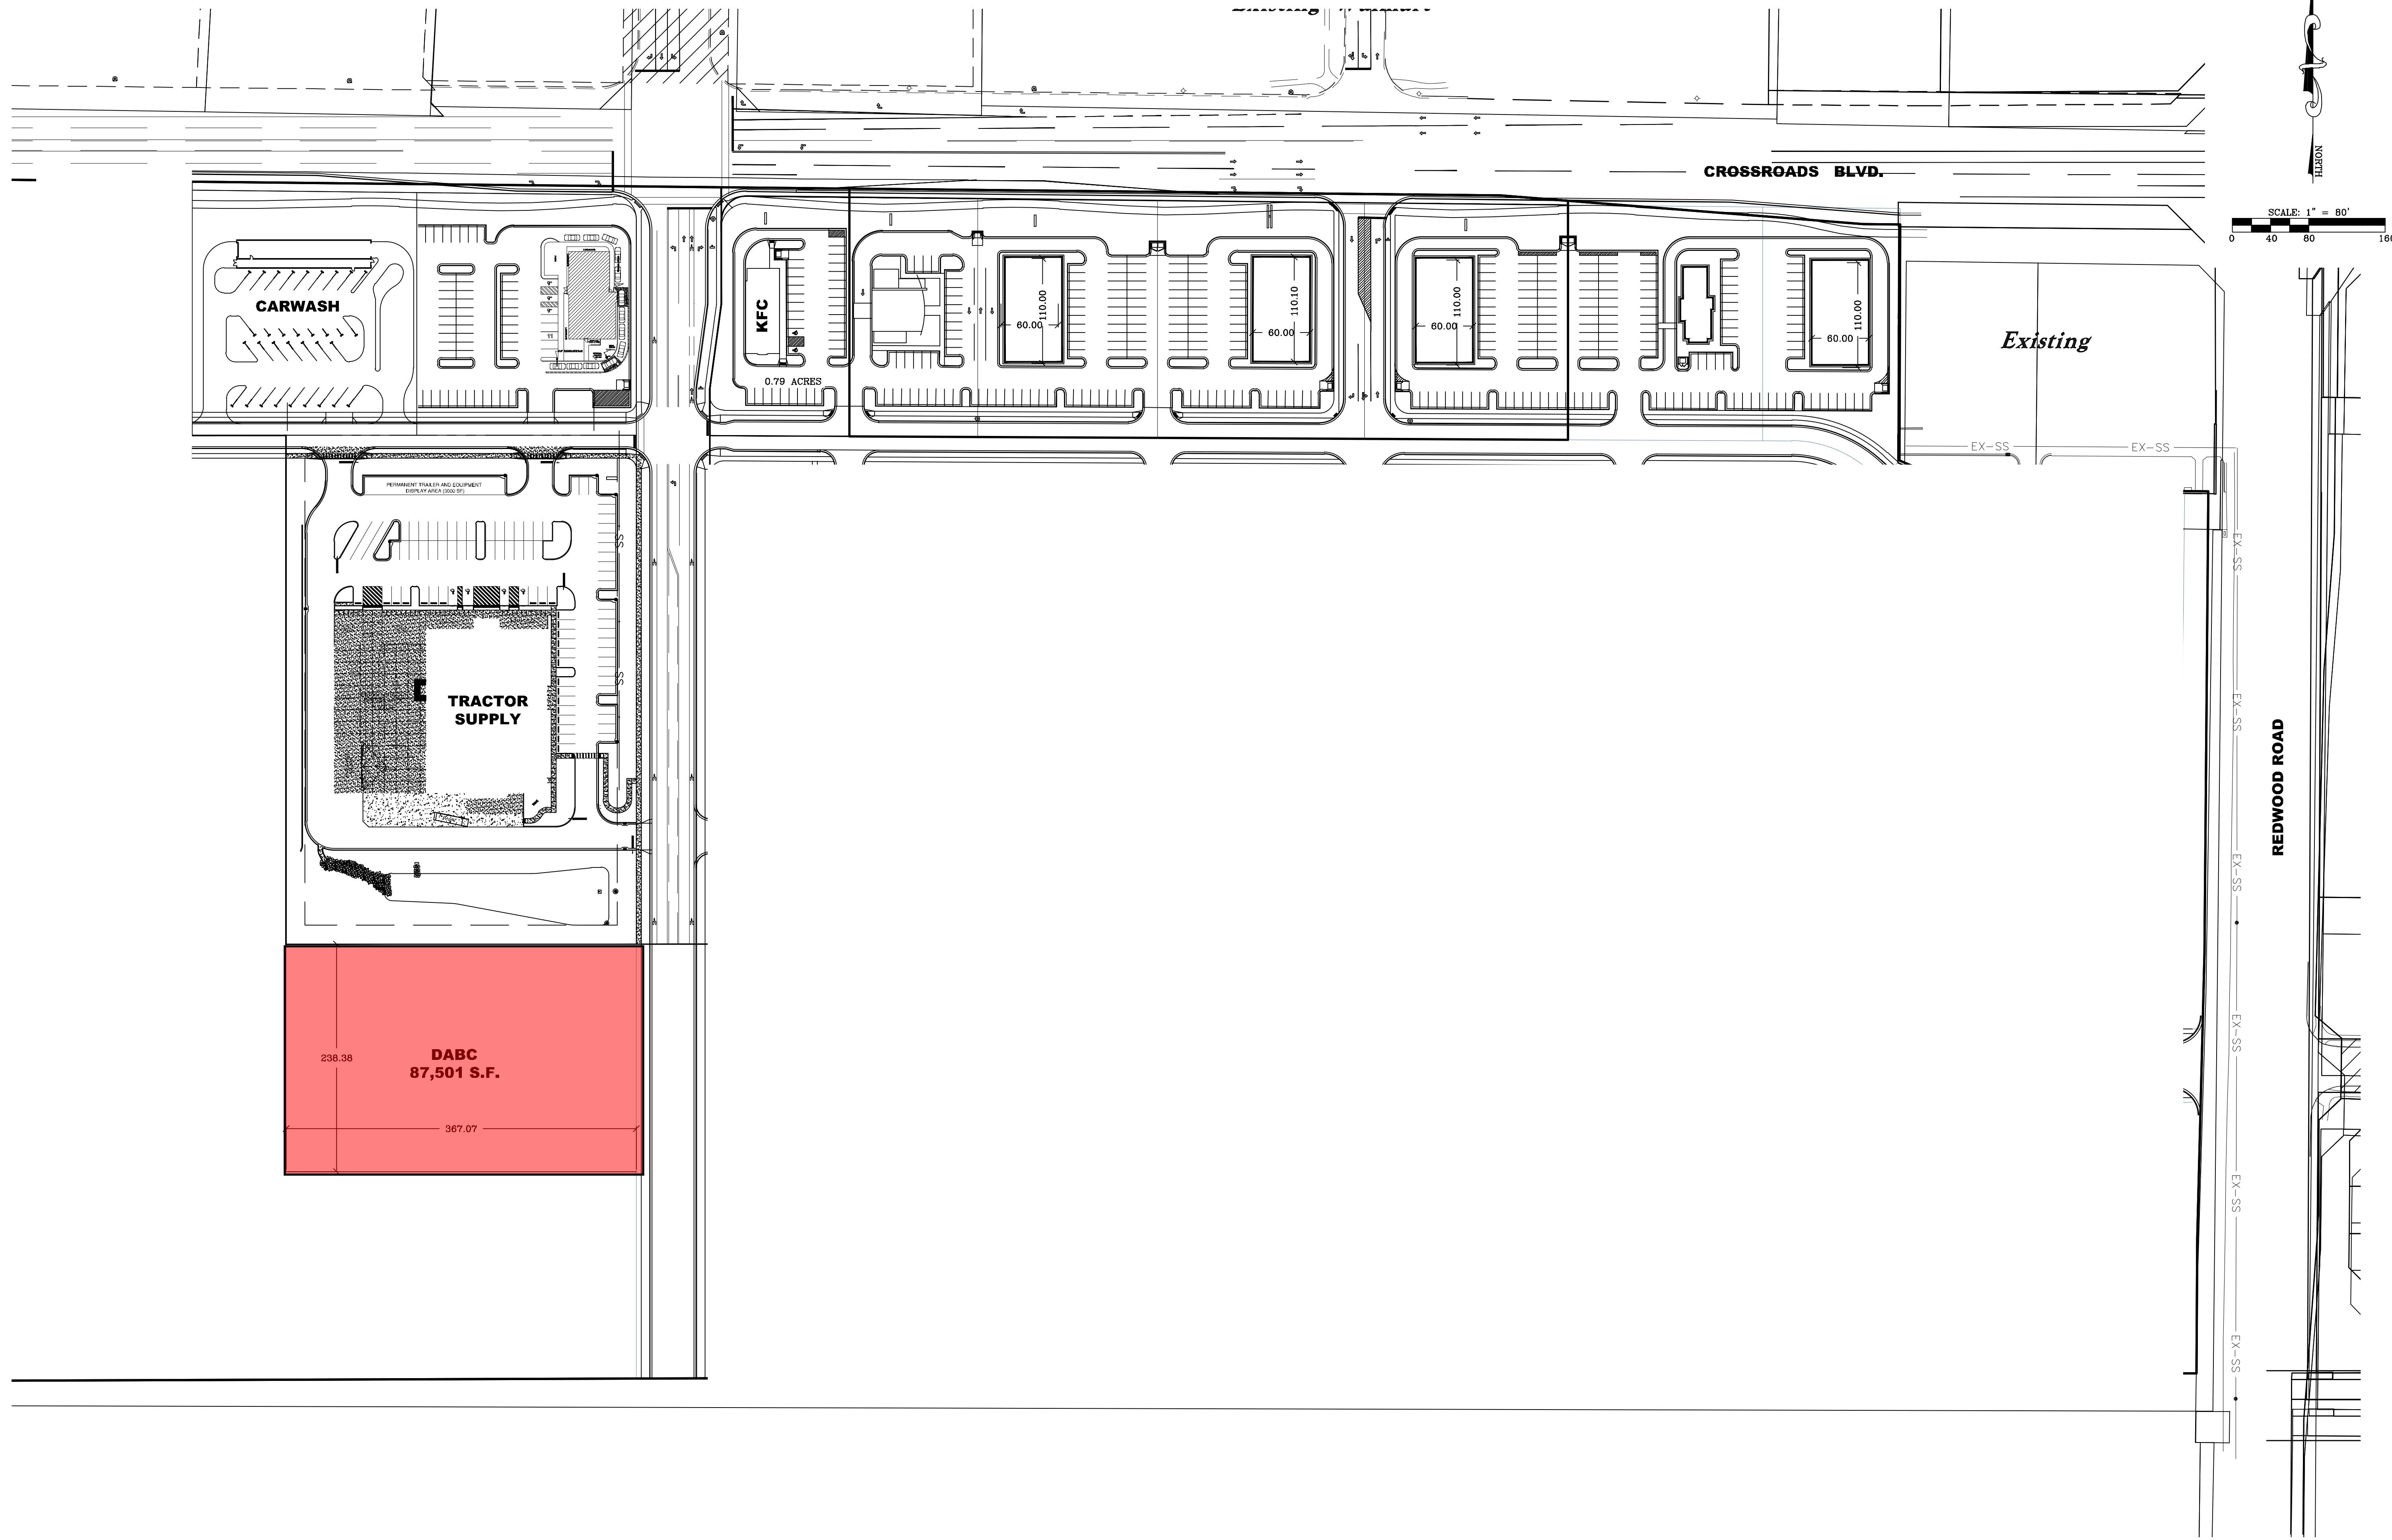

U:\LAND DESKTOP\PROJECTS\2014\1-1089 SARATOGA MENDOZAHALL\DWG\14-1089 SS COMMERCIAL WORKING.DWG 6/7/2018 3:57 PM