
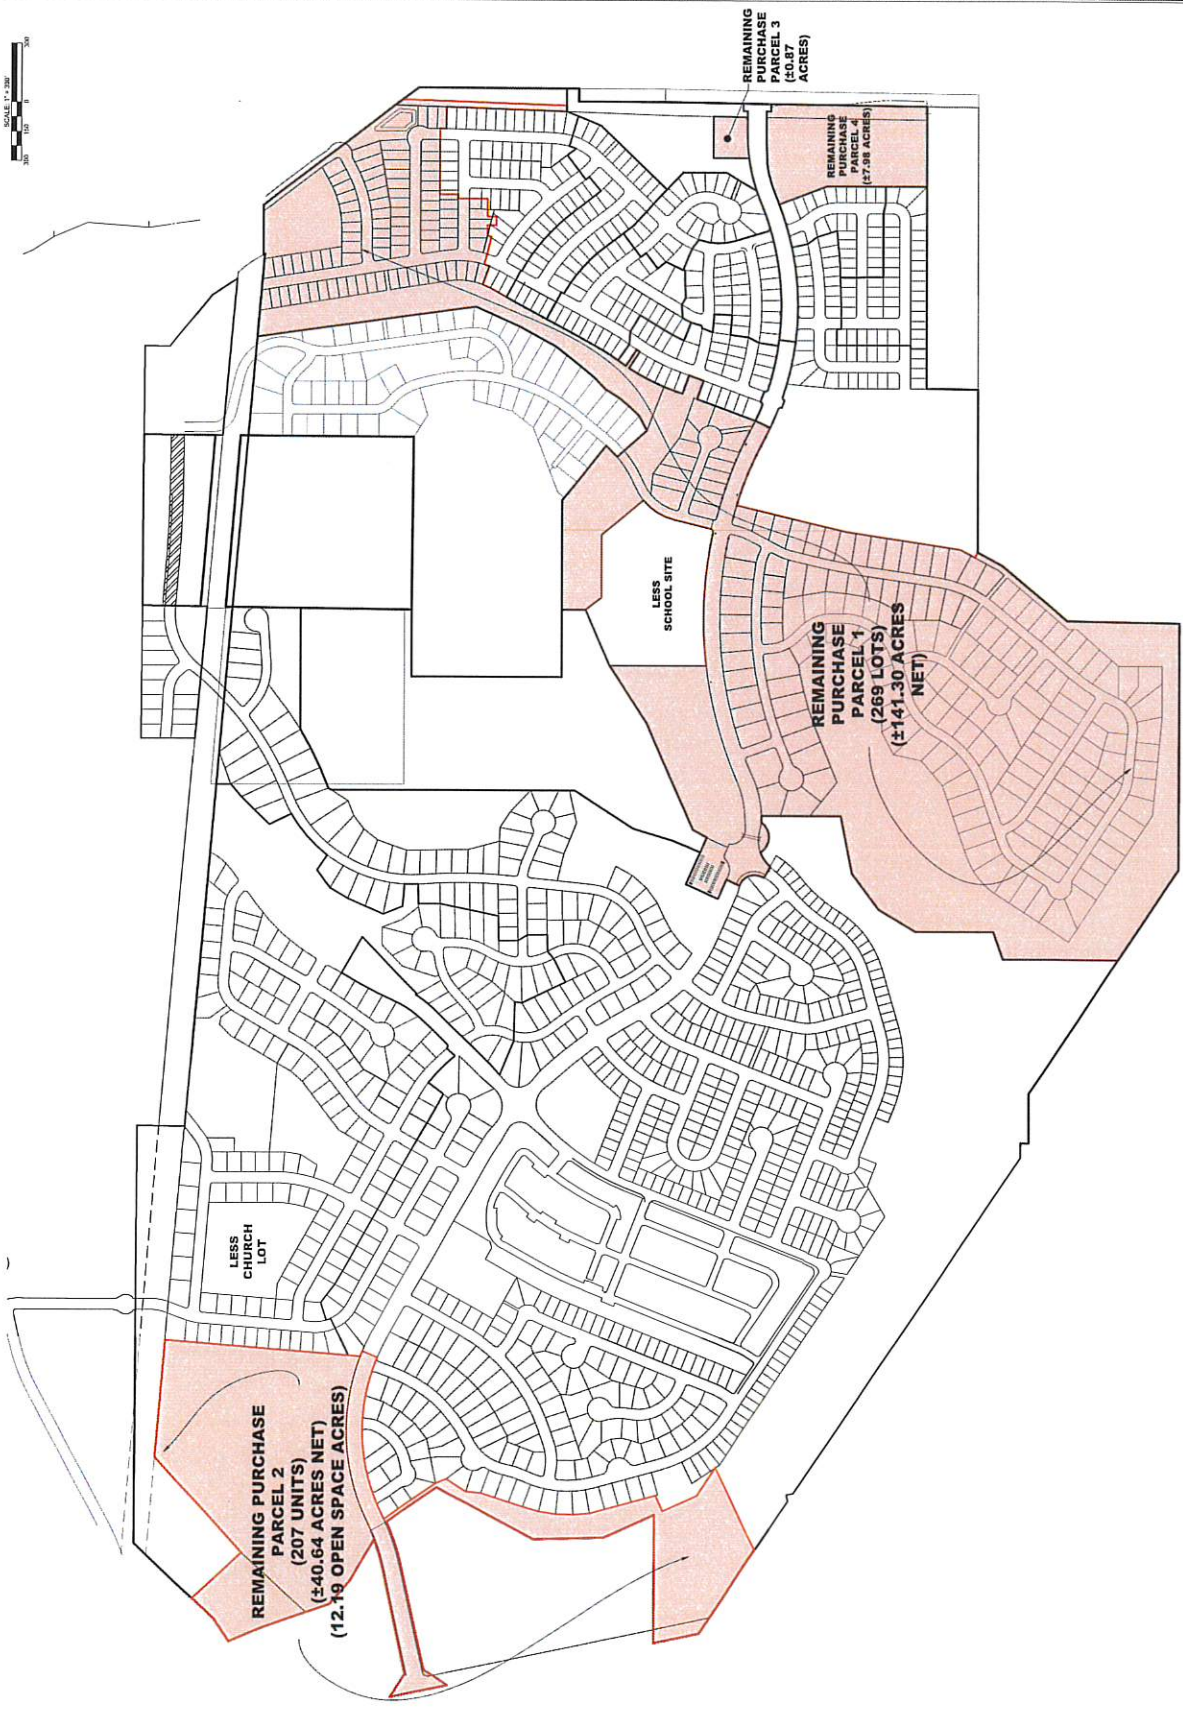


DATE:	11/05/2019
DRAWN BY:	
CHECKED BY:	
DESIGNED BY:	
BAP:	
SCALE:	1" = 300'
PROJECT:	2014-0004
SUBJECT:	EDGE PURCHASE
SHEET:	1

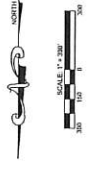

**REMAINING PURCHASE
 PARCEL 2
 (207 UNITS)
 (±40.64 ACRES NET)
 (12.19 OPEN SPACE ACRES)**

**LESS
 SCHOOL SITE**

**LESS
 CHURCH
 LOT**

**REMAINING
 PURCHASE
 PARCEL 1
 (269 LOTS)
 (±141.30 ACRES
 NET)**

**REMAINING
 PURCHASE
 PARCEL 3
 (±0.87
 ACRES)**

**REMAINING
 PURCHASE
 PARCEL 4
 (±7.08 ACRES)**