


Aerial View
Scale: NTS

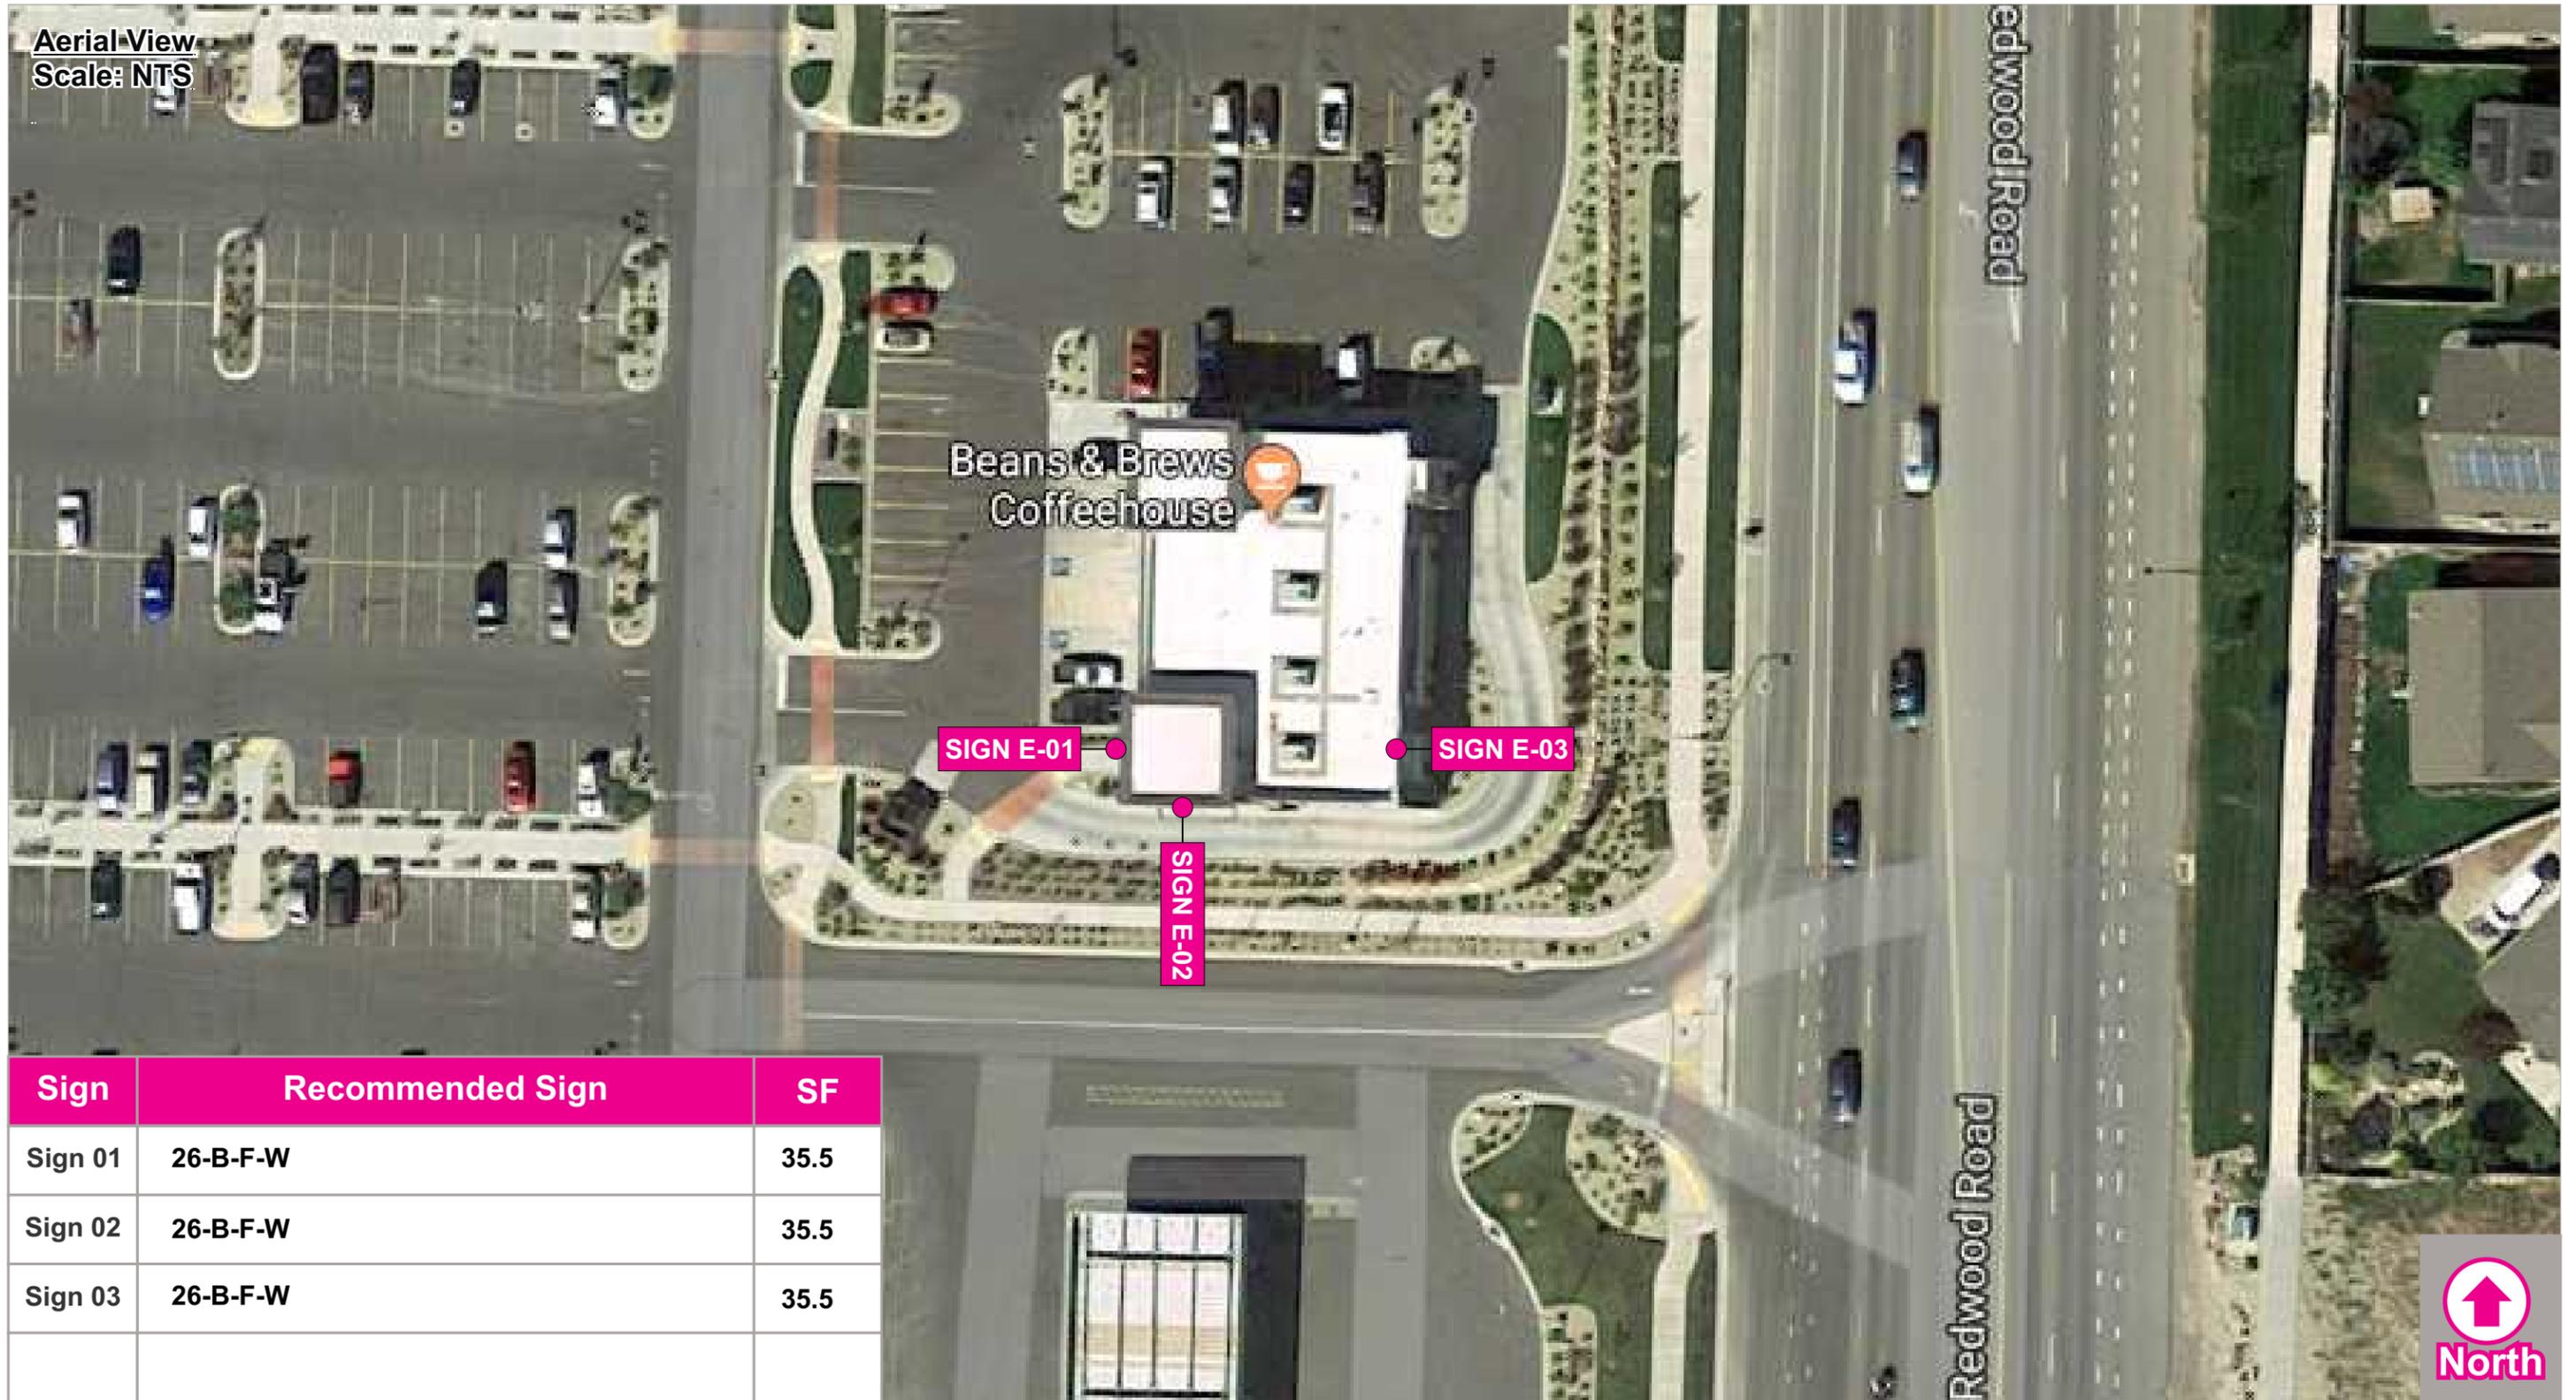

Sign	Recommended Sign	SF
Sign 01	26-B-F-W	35.5
Sign 02	26-B-F-W	35.5
Sign 03	26-B-F-W	35.5



934 N. CHURCH RD., ELMHURST, IL 60126
© COPYRIGHT 2017, BY SOUTH WATER SIGNS
ALL DESIGNS ARE THE SOLE PROPERTY OF SOUTH WATER
AND MAY NOT BE REPRODUCED IN PART OR WHOLE WITHOUT
WRITTEN PERMISSION FROM SOUTH WATER SIGNS.



ADDRESS
717 N/ Redwood Rd. Suite 115
Saratoga Springs
UT

PAGE #
2

CLIENT SIGNATURE

APPROVAL DATE

DATE
6-7-19
PM
H. Sonsedek

DESIGN
SJV


PROJECT NUMBER
7034078

REVISION DATE / DESCRIPTION:	
DATE	Revision notes
6-12-19	– Changed “T” to “T-Mobile” SJV
07.30.20	Art Dept. review, remerge books.

Sian 01
Existing



Proposed

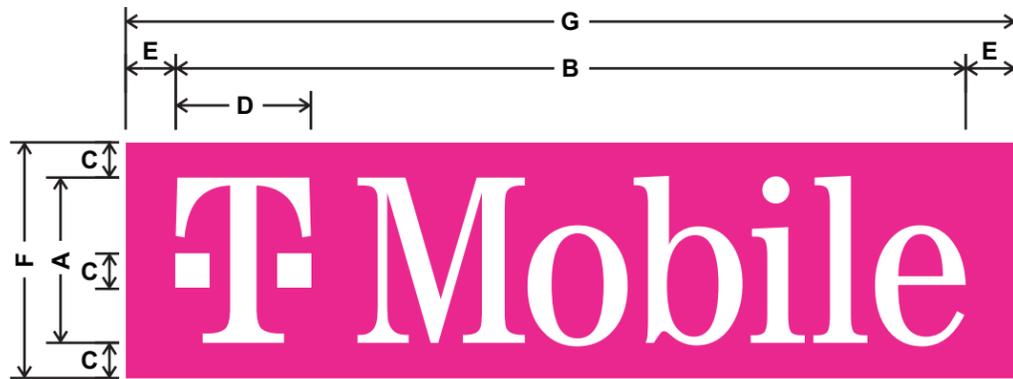



SIGN TYPE	A	B	C	D	E	F	G	SQ. FT.
26-B-F-W	26"	10'-4 5/8"	5 1/4"	1'-9 3/8"	7-7/8"	3'-0 1/2"	11'-8"	35.5

#2447
WHITE
ACRYLIC

RSA PRE-FINISHED
.040 ALUMINUM
WHITE COIL

1" WHITE
JEWELITE

MATTHEWS
MAGENTA
MP86055 R155445
N SEMI-GLO V1.0
OVER MP55898
WHITE BASECOAT

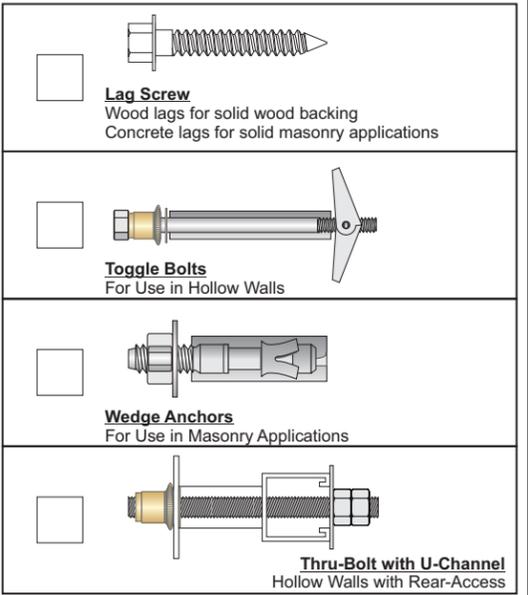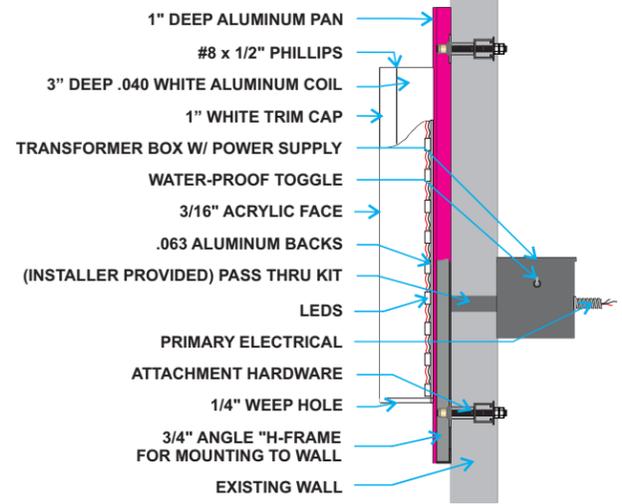

Illuminated Channel Letters on 1" Fabricated Pan

934 N. CHURCH RD., ELMHURST, IL 60126
© COPYRIGHT 2017, BY SOUTH WATER SIGNS
ALL DESIGNS ARE THE SOLE PROPERTY OF SOUTH WATER
AND MAY NOT BE REPRODUCED IN PART OR WHOLE WITHOUT
WRITTEN PERMISSION FROM SOUTH WATER SIGNS.


T Mobile

ADDRESS: 717 N/ Redwood Rd. Suite 115
Saratoga Springs
UT



PAGE #: 3

CLIENT SIGNATURE	DATE	REVISION DATE / DESCRIPTION:	
	6-7-19	DATE	Revision notes
	PM	- 6-12-19	- Changed "T" to "T-Mobile" SJV
H. Sonsedek		07.30.20	Art Dept. review, remerge books.
APPROVAL DATE	DESIGN		
	SJV		
PROJECT NUMBER			
	7034078		

Sian 02
Existing

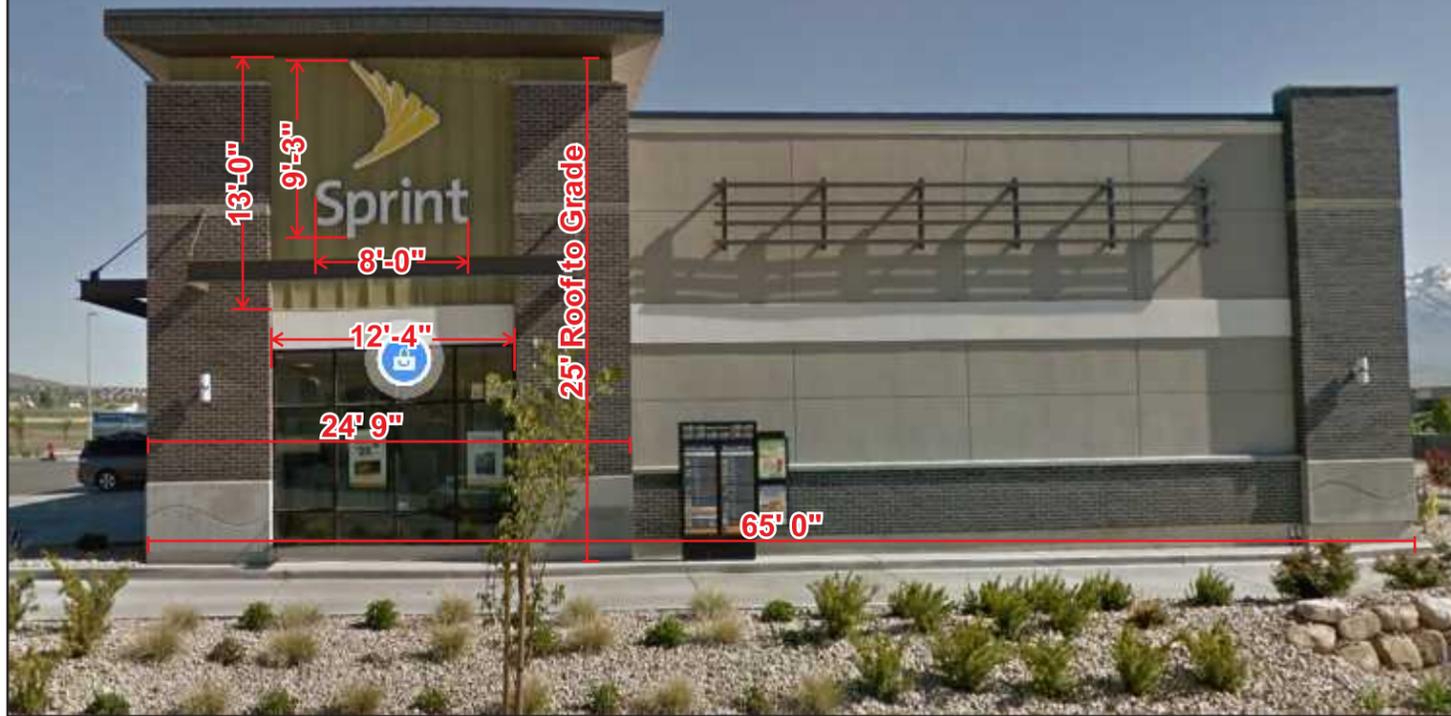

Proposed

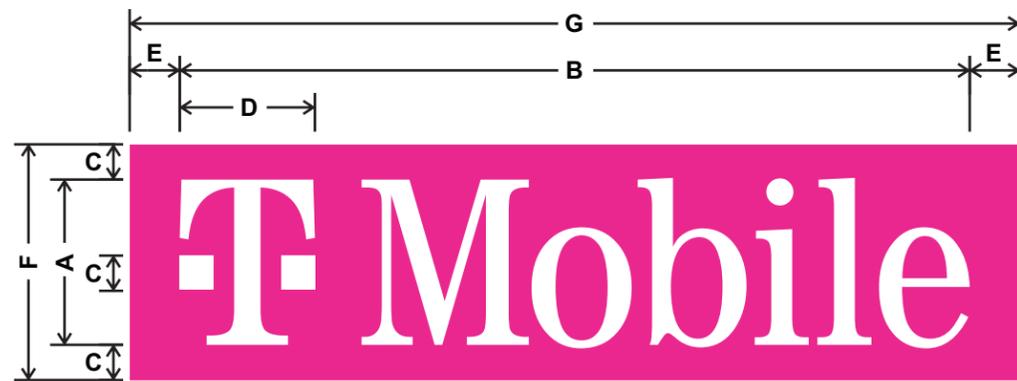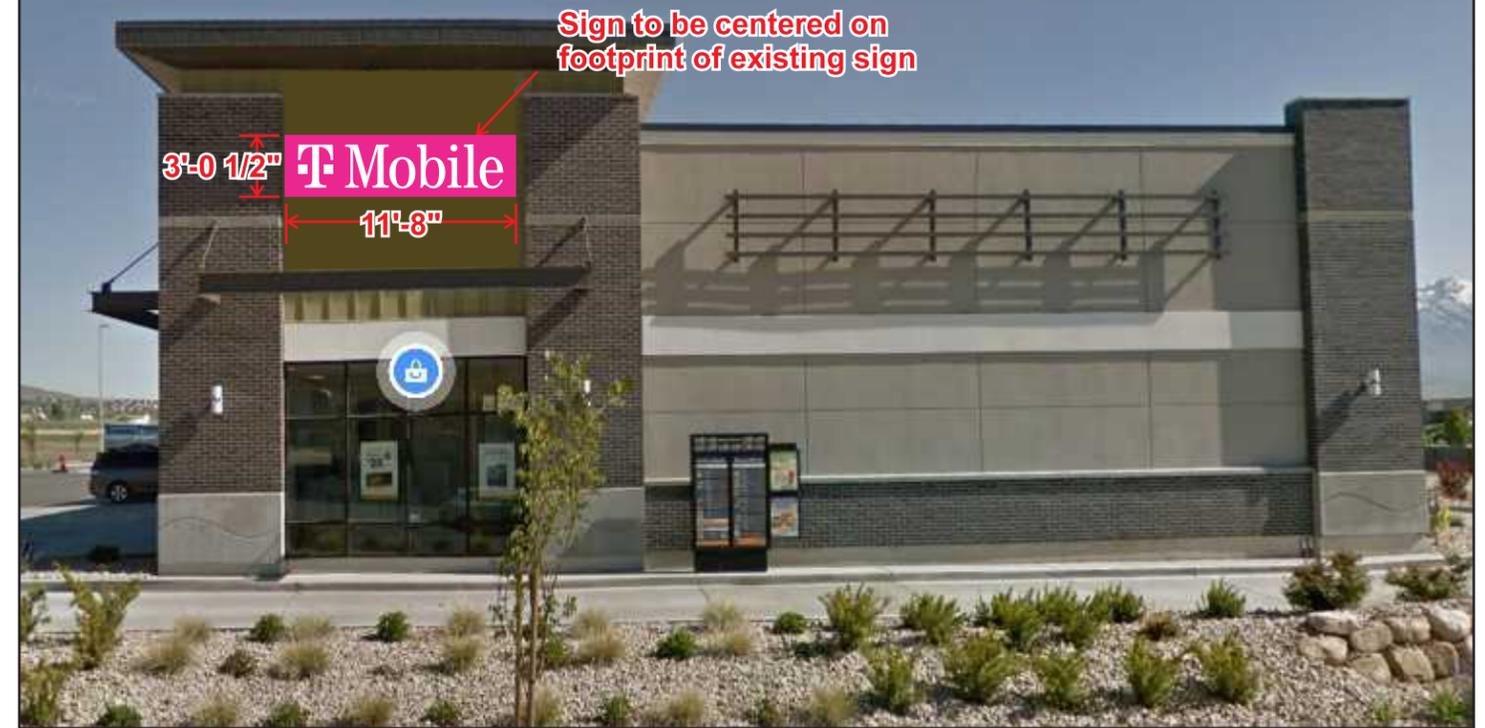

SIGN TYPE	A	B	C	D	E	F	G	SQ. FT.
26-B-F-W	26"	10'-4 5/8"	5 1/4"	1'-9 3/8"	7-7/8"	3'-0 1/2"	11'-8"	35.5



Illuminated Channel Letters on 1" Fabricated Pan

#2447
WHITE
ACRYLIC

RSA PRE-FINISHED
.040 ALUMINUM
WHITE COIL

1" WHITE
JEWELITE

MATTHEWS
MAGENTA
MP86055 R155445
N SEMI-GLO V1.0
OVER MP55898
WHITE BASECOAT

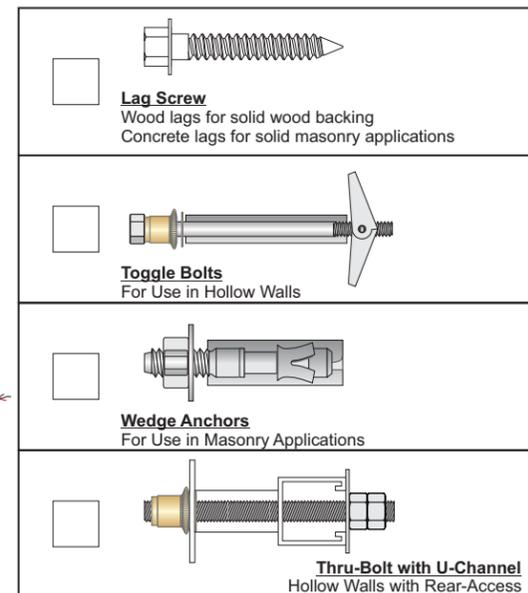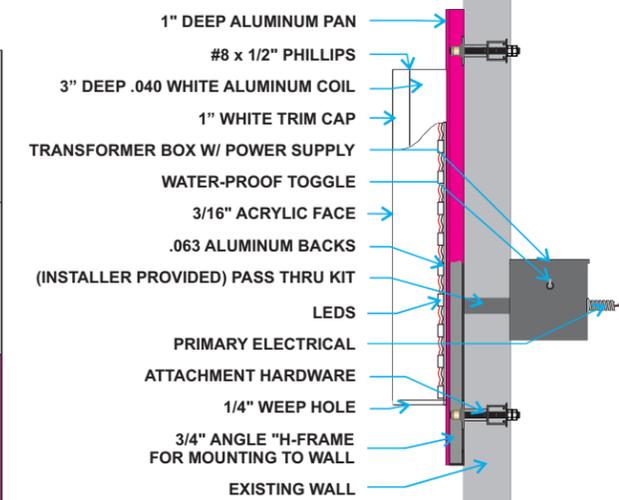

934 N. CHURCH RD., ELMHURST, IL 60126
© COPYRIGHT 2017, BY SOUTH WATER SIGNS
ALL DESIGNS ARE THE SOLE PROPERTY OF SOUTH WATER
AND MAY NOT BE REPRODUCED IN PART OR WHOLE WITHOUT
WRITTEN PERMISSION FROM SOUTH WATER SIGNS.




ADDRESS
717 N/ Redwood Rd. Suite 115
Saratoga Springs
UT


PAGE #
4

CLIENT SIGNATURE	DATE	REVISION DATE / DESCRIPTION:	
	6-7-19	DATE	Revision notes
	PM	- 6-12-19	- Changed "T" to "T-Mobile" SJV
H. Sonsedek		07.30.20	Art Dept. review, remerge books.
APPROVAL DATE	DESIGN		
	SJV		
PROJECT NUMBER			
	7034078		

Sign 03
Existing

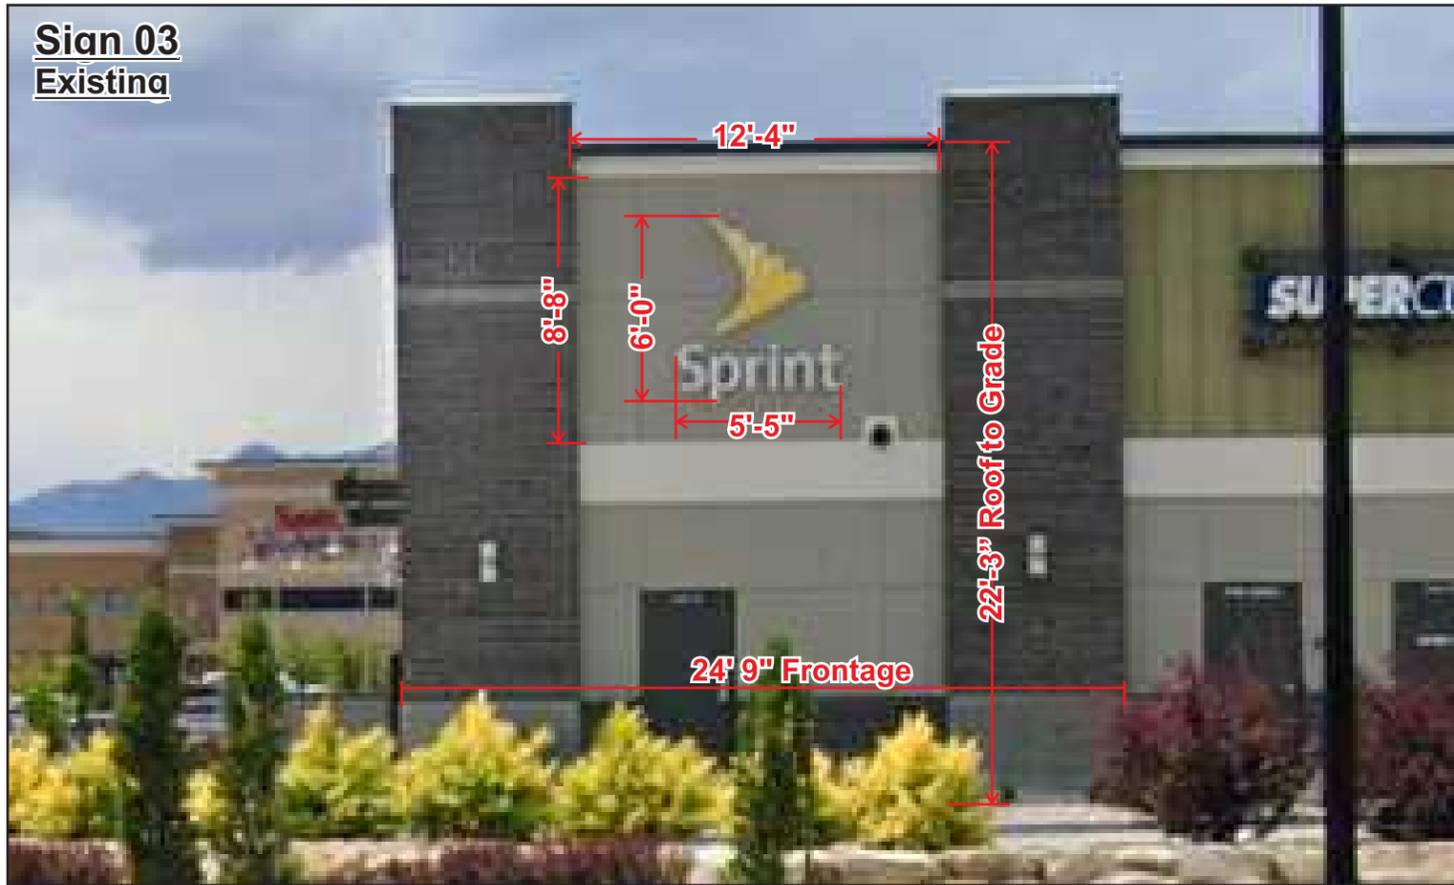

Proposed

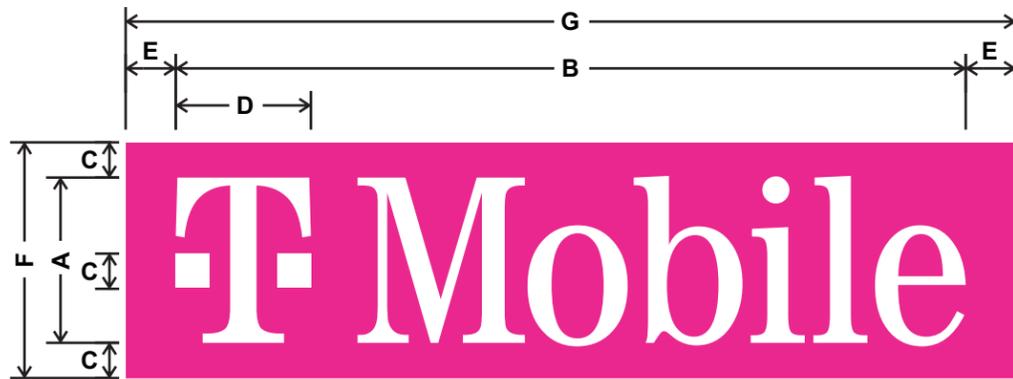

SIGN TYPE	A	B	C	D	E	F	G	SQ. FT.
26-B-F-W	26"	10'-4 5/8"	5 1/4"	1'-9 3/8"	7-7/8"	3'-0 1/2"	11'-8"	35.5

Illuminated Channel Letters on 1" Fabricated Pan



934 N. CHURCH RD., ELMHURST, IL 60126
© COPYRIGHT 2017, BY SOUTH WATER SIGNS
ALL DESIGNS ARE THE SOLE PROPERTY OF SOUTH WATER
AND MAY NOT BE REPRODUCED IN PART OR WHOLE WITHOUT
WRITTEN PERMISSION FROM SOUTH WATER SIGNS.



ADDRESS
717 N/ Redwood Rd. Suite 115
Saratoga Springs
UT

PAGE #
5


CLIENT SIGNATURE	DATE	REVISION DATE / DESCRIPTION:	
	6-7-19	DATE	Revision notes
	PM	- 6-12-19	- Changed "T" to "T-Mobile" SJV
H. Sonsedek		07.30.20	Art Dept. review, remerge books.
APPROVAL DATE	DESIGN		
	SJV		
PROJECT NUMBER			
	7034078		

#2447
WHITE
ACRYLIC

RSA PRE-FINISHED
.040 ALUMINUM
WHITE COIL

1" WHITE
JEWELITE

MATTHEWS
MAGENTA
MP86055 R155445
N SEMI-GLO V1.0
OVER MP55898
WHITE BASECOAT

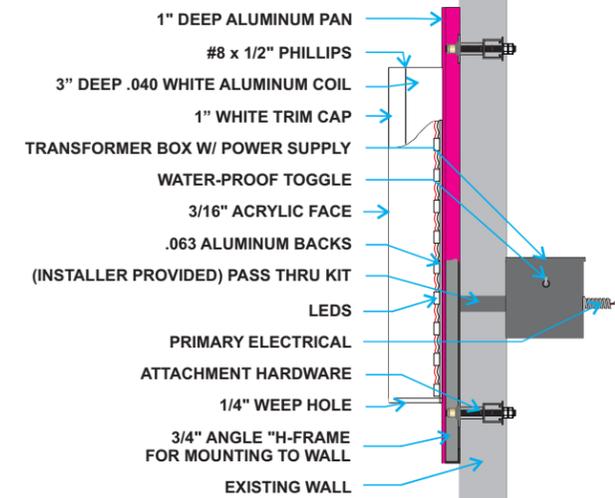

	Lag Screw Wood lags for solid wood backing Concrete lags for solid masonry applications
	Toggle Bolts For Use in Hollow Walls
	Wedge Anchors For Use in Masonry Applications
	Thru-Bolt with U-Channel Hollow Walls with Rear-Access